



500 West Big Beaver
Troy, MI 48084
troymi.gov

**CITY OF TROY
OAKLAND COUNTY, MICHIGAN
RESOLUTION**

At a Regular meeting of the Troy City Council held on Monday, May 13, 2024, the following Resolution was passed:

J-4 Standard Purchasing Resolutions:

a) Standard Purchasing Resolution 1: Award to Low Bidder – Contract 24-02 – Rochester Road Rehabilitation

Resolution #2024-05-066-J-4a

Moved by Hamilton

Seconded by Hodorek

RESOLVED, That Troy City Council hereby **AWARDS** Contract No. 24-02, Rochester Road Rehabilitation, to *AJAX Paving Industries, Inc., 1957 Crooks Road, Suite A, Troy, MI 48084*, for their low bid of \$3,968,378.04.

BE IT FURTHER RESOLVED, That the award is **CONTINGENT** upon submission of proper contract and bid documents, including bonds, insurance certificates and all specified requirements, and if additional work is required such additional work is **AUTHORIZED** in an amount not to exceed 20% of the total project cost.

Yes: All-7

No: None

MOTION CARRIED

I, M. Aileen Dickson, duly appointed City Clerk of the City of Troy; do hereby certify that the foregoing constitutes a true and complete copy of a resolution adopted by the Troy City Council at a Regular Meeting duly called and held on Monday, the Thirteenth day of May, 2024.

A handwritten signature in black ink that reads "MAileenDickson". The signature is written in a cursive style with a horizontal line underneath.

M. Aileen Dickson, MMC, MiPMC II
City Clerk

BID TABULATION
ROCHESTER ROAD REHABILITATION
City of Troy
Oakland County, Michigan

Bids Due: March 20, 2024
Project No. 24.201.5
Contract No. 24-02

Total Bid Amount

1	AJAX Paving Industries, Inc.	\$	3,968,378.04
2	Pro-Line Asphalt Paving Corp.	\$	4,038,566.15
3	Florence Cement Company	\$	4,088,026.55
4	Cadillac Asphalt LLC	\$	4,324,032.94
5	Pamar Enterprises, Inc.	\$	4,757,921.43

PURCHASE ORDER

No. 2025-0000041
DATE: 07/16/2024
PAGE: 1 of 1
FOB DESTINATION

Ship To
CITY OF TROY
Engineering
500 W BIG BEAVER RD
TROY, MI 48084

Bill To
CITY OF TROY
Engineering
500 W BIG BEAVER RD
TROY, MI 48084

COUNCIL RESOLUTION
2024-05-066-J-4a

VENDOR NO. 104249

Vendor
AJAX MATERIALS CORPORATION
PO BOX 7058
TROY, MI 48007

QUANTITIES ARE ESTIMATED AND WILL BE ORDERED AS NEEDED

QUANTITY	UNIT	DESCRIPTION	UNIT COST	TOTAL COST
1	Lump Sum	24-02 Rochester Rd Rehab	3,968,378.0400	\$3,968,378.04

Entered By: Andrew Chambliss

\$3,968,378.04

Special Instructions:

CITY COUNCIL AWARD DATE: 5/13/2024. Contract for Contract 24-02 - Rochester Road Rehabilitation in accordance with the specifications and completion date. CERTIFICATE OF INSURANCE and ENDORSEMENTS and BONDS shall be on file through contract completion.

TERMS & CONDITIONS

1. Purchases of Municipalities are exempt from State Sales and Federal Excise Taxes.
2. Prior to acceptance, vendor agrees to provide City with information under the Right-to-Know Law, P.A. 1986, No. 80, and fully comply with all terms and conditions of the Michigan Occupational Safety and Health Act, MCL 408.1001, et seq. including vendor shall provide City with an "MSDS". Vendor also agrees to be responsible for all required labeling.
3. In cases of emergency/disaster, the City can purchase up to six(6) times the order amount for a period of six(6) months at the price contained in the contract.
4. Purchase Orders are signed electronically based upon computer generated "on-line" authorized approvals. Authentic signatures are on file in the City of Troy Purchasing Department.

NOTICE: The City could put the vendor on notice that vendors will be held financially responsible for any claims or awards made against the City as a result of the vendor's action. If the City has to defend the initial lawsuit, the City will bring in the vendor as a co-defendant or sue the vendor, either as the result of settling a claim or the conclusion of the lawsuit.

I HEREBY CERTIFY THAT THIS ORDER IS PROPERLY AUTHORIZED AND APPROVED.



673 - Clawson
Clawson, Michigan

OFFICIAL CHECK

091465740

62-20
311

Date 03/11/2024

Remitter AJAX PAVING INDUSTRIES, INC.

\$ 20,000.00

Pay To The Order Of CITY OF TROY

Pay: TWENTY THOUSAND DOLLARS AND 00 CENTS

Drawer: KeyBank

AUTHORIZED SIGNATURE

Issued by: Citibank N.A. One Penn's Way, New Castle, DE 19720
For information about this instrument, call: 1-888-556-5142

⑈091465740⑈ ⑆031100209⑆ 38774212⑈

Details on back

Security Features Included

**ADDENDUM #1
ROCHESTER ROAD REHABILITATION
CONTRACT 24-02
CITY OF TROY, OAKLAND COUNTY, MICHIGAN**

ISSUED: THURSDAY, MARCH 14, 2024

INTENT:

This Addendum #1 is issued to revise some plan sheets updated during RCOC permitting process and answer any contractor questions. The Specifications for the original work and the contract drawings are to govern this work unless otherwise revised herein.

CONTRACT PLANS

Revisions were made to three maintenance of traffic sheets based on comments provided by the Road Commission for Oakland County (RCOC) during their permit application review. All revisions were involving notes on the plans. No changes were made to the proposed work or quantities. A summary of the changes made on sheets 5, 13, and 15 are as follows:

1. Sheet 5
 - A note was added stating that signal work shall be performed by a MDOT prequalified contractor per RCOC's requirements.
2. Sheet 13
 - Traffic Signal Staging Note 1: The estimated quantity of signal bags was added to this note for clarification. No quantities were changed.
 - Traffic Signal Staging Note 5: This note was added per RCOC's requirements.
3. Sheet 15
 - Traffic Signal Staging Note 1: The estimated quantity of signal bags was added to this note for clarification. No quantities were changed.
 - Traffic Signal Staging Note 5: This note was added per RCOC's requirements.

These changes do not impact bid items/scope of work. The notes added to Sheets 13 and 15 were already in the contract book in the Traffic Signal Inspection SP. Revised plan sheets are attached to this addendum.

CONTRACTOR QUESTIONS

Question #1: Are Reinforcing Fibers to be added into the Asphalt? The special provision is in the specs but there is no mention of them in the HMA Application Chart.

Answer #1: Yes, the Fiber Reinforcement is to be included in the HMA throughout the project length.

Question #2: The contract calls for milling concrete 3.5" deep. Does the engineer expect that steel will be encountered? If so, how will the removal of steel be paid for?

Answer #2: Per the pavement cores and the discussions with our Geotechnical Engineer, we do not anticipate any steel to be encountered within the 3.5" concrete mill.

Question #3: The existing concrete pavement is a mixture of integral curb along with sections of curb and gutter that have been replaced over the years. When milling the areas with integral curb, will we be required to saw cut a

longitudinal joint before milling or can we just follow the existing gutter line with the mill? If saw-cutting will be required, how will this be paid for?

Answer #3: A saw cut along the existing gutter line is not required. It is anticipated that the mill can follow the existing gutter line and when encountering integral curb, stay along that 2.5' offset from the back of curb to leave a 2.5' existing concrete curb & gutter.

Question #4: The new right turn lane construction on the North West Quadrant of the Square Lake Intersection will be in conflict with power poles. There are at least two large steel power poles that sit just behind the existing curb and will fall within the limits of the proposed right turn lane. Will these poles be relocated prior to start of construction? Who will be relocating these poles and when are they scheduled to be moved?

Answer #4: The poles that are currently in conflict with the widening for the SB right-turn lane will be removed by ITC & DTE prior to the beginning of construction. The removal of the DTE pole at the NW corner of the intersection that is also acting as a signal pole with strain wires will need to be coordinated with the contractor for the installation of the temporary signal pole. This is to ensure there is no interruption of the signal staging.

This Addendum #1 has been issued in order to clarify, modify, remove, and add additional items to the original bid package. The Contractor shall acknowledge receipt of this Addendum by signing in the location provided below and incorporating this Addendum #1 with the submission of his bid.

FAILURE TO INCLUDE ADDENDUM #1 AND ITS ATTACHMENTS WILL RESULT IN REJECTION OF THE BID.

Very truly yours,

City of Troy Engineering Department

Jing Lin

Jing Lin, P.E.

pc: All Bidders, S. Finlay, A. Cicchetti

Acknowledged Receipt of Addendum #1

Company: AJAX PAVING

Signature: *[Signature]*

Printed Name: BENJAMIN J. KOHLER


Title: ESTIMATOR

Dated: 3/20/24

MOT QUANTITIES

AS-DIRECTED MOT QUANTITIES - THIS SHEET		
PAY ITEM	QTY	UNIT
HMA Surface, Rem	3125	Syd
Hand Patching	115	Ton
Barricade, Type III, High Intensity, Double Sided, Lighted, Furn	70	Ea
Barricade, Type III, High Intensity, Double Sided, Lighted, Oper	70	Ea
Pedestrian Type II Barricade, Temp	16	Ea
Channelizing Device, 42 inch, Fluorescent, Furn	350	Ea
Channelizing Device, 42 inch, Fluorescent, Oper	350	Ea
Lighted Arrow, Type C, Furn	2	Ea
Lighted Arrow, Type C, Oper	2	Ea
Pavt Mrkg, Longit, 6 inch or Less Width, Rem	21008	Ft
Pavt Mrkg, Wet Reflective, Type R, Tape, Lt Turn Arrow	10	Ea
Pavt Mrkg, Wet Reflective, Type R, Tape, Rt Turn Arrow	3	Ea
Pavt Mrkg, Wet Reflective, Type R, Tape, 24 inch, Stop Bar	127	Ft
Sign, Portable, Changeable Message, NTICP-Compliant, Furn	4	Ea
Sign, Portable, Changeable Message, NTICP-Compliant, Oper	4	Ea
Sign, Type B, Temp, Prismatic, Furn	750	Sft
Sign, Type B, Temp, Prismatic, Oper	750	Sft
Sign, Type B, Temp, Prismatic, Spec, Furn	100	Sft
Sign, Type B, Temp, Prismatic, Spec, Oper	100	Sft
Pavt Mrkg, Wet Reflective, Type R, Tape, 6 inch, White, Temp	20278	Ft
Pavt Mrkg, Wet Reflective, Type R, Tape, 6 inch, Yellow, Temp	41702	Ft
TS Face, Bag	8	Ea
TS Face, Bag, Rem	8	Ea

5' OR AS DIRECTED BY ENGINEER CONSTRUCT A TEMPORARY HMA RAMP WHEN DIRECTED BY ENGINEER TO MAINTAIN A SMOOTH RIDE QUALITY UNTIL LEVELING IS PLACED. THE RAMP SHALL BE PAID FOR AS: Hand Patching - Ton AND REMOVAL SHALL BE PAID FOR AS: HMA Surface, Rem - Syd

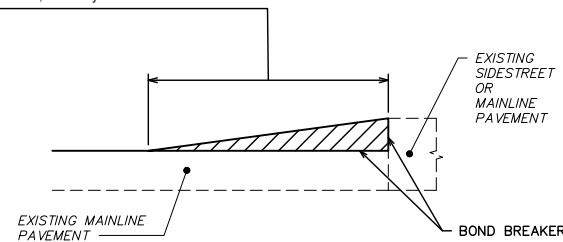

NOTES:

1. PLACE BURLAP, CANVAS, OR PAPER AS A BOND BREAKER AHEAD OF, AND AGAINST THE VERTICAL FACE. PLACE HMA AGAINST THE BOND BREAKER AND TAPER FROM THE NEW MAT TO THE EXISTING SURFACE.
2. COMPACT AND COOL THE TEMPORARY TAPER BEFORE ALLOWING TRAFFIC ON THE NEW SURFACE.
3. TEMPORARY RAMP IS TO BE REMOVED PRIOR TO THE APPLICATION OF ADDITIONAL HMA LAYERS, REMOVAL IS PAID AS: HMA Surface, Rem - Syd

**TEMPORARY HMA RAMP
NOT TO SCALE**

TRAFFIC STAGING

STAGE I

CONSTRUCTION IN THIS STAGE INCLUDES MILLING AND OVERLAYING THE PROPOSED OUTSIDE NORTHBOUND AND OUTSIDE SOUTHBOUND LANES OF ROCHESTER ROAD FROM SYLVANWOOD DRIVE TO SOUTH BLVD AND THE CONSTRUCTION OF NORTHBOUND AND SOUTHBOUND RIGHT TURN LANES ON ROCHESTER ROAD AT THE SQUARE LAKE INTERSECTION. THE ACTIVITIES THAT WILL TAKE PLACE DURING THIS STAGE ARE MILL, PAVEMENT REPAIR INCLUDING DETAILS 7'S AND 8'S, SPOT CURB AND GUTTER REPAIR AND FULL DEPTH ROAD WIDENING. A MINIMUM OF ONE (1) EACH 11 FOOT LANE FOR NORTHBOUND, SOUTHBOUND, AND CENTER LEFT TURN LANE SHALL BE MAINTAINED ON THE EXISTING ROCHESTER RD PAVEMENT UNLESS OTHERWISE NOTED ON THE PLANS OR AS DIRECTED BY THE ENGINEER. INSTALL TEMPORARY SIGNS, BARRICADES, AND CHANNELIZING DEVICES NEEDED TO PROPERLY MAINTAIN TRAFFIC. REMOVE ALL CONFLICTING PAVEMENT MARKINGS AND RE-STRIPE TO FIT CONDITIONS. PORTABLE CHANGEABLE MESSAGE SIGN (PCMS) SHALL BE PLACED ON NORTHBOUND AND SOUTHBOUND ROCHESTER ROAD 1,000 FEET FROM THE SQUARE LAKE RD INTERSECTION 6 DAYS PRIOR TO CONSTRUCTION. UPON APPROVAL FROM THE CITY OF TROY AND THE ROAD COMMISSION FOR OAKLAND COUNTY TRAFFIC SAFETY DIVISION, SWITCH TRAFFIC AND PROCEED WITH CONSTRUCTION ON STAGE II. UTILIZE TEMPORARY HMA RAMP DETAIL TO MAINTAIN TRANSITION FROM DRIVEWAYS / INTERSECTIONS TO MILLED SURFACE. CONTRACTOR SHALL PAVE LEVELING COURSE A MAXIMUM OF 5 CALENDAR DAYS FROM THE DAY OF MILLING, UNLESS DIRECTED OTHERWISE BY THE ENGINEER.

STAGE II


CONSTRUCTION OF THIS STAGE INCLUDES MILLING AND OVERLAYING THE PROPOSED INSIDE NORTHBOUND, SOUTHBOUND, AND CENTER LEFT TURN LANE OF ROCHESTER ROAD. A MINIMUM OF ONE (1) 11 FOOT LANE FOR NORTHBOUND AND ONE (1) 11 FOOT FOR SOUTHBOUND ROCHESTER ROAD SHALL BE MAINTAINED ON THE NEWLY CONSTRUCTED PAVEMENT ON THE WEST SIDE AND EAST SIDE OF ROCHESTER ROAD UNLESS OTHERWISE NOTED ON THE PLAN OR AS DIRECTED BY THE ENGINEER. INSTALL TEMPORARY SIGNS, BARRICADES, AND CHANNELIZING DEVICES NEEDED TO PROPERLY MAINTAIN TRAFFIC. REMOVE ALL CONFLICTING PAVEMENT MARKINGS AND RE-STRIPE TO FIT CONDITIONS. PORTABLE CHANGEABLE MESSAGE SIGNS (PCMS) SHALL BE PLACED ON NORTHBOUND AND SOUTHBOUND ROCHESTER ROAD 1,000 FEET FROM THE INTERSECTION 6 DAYS PRIOR TO CONSTRUCTION. THE PERMANENT TRAFFIC SIGNAL AT ROCHESTER ROAD AND SQUARE LAKE SHALL BE MODIFIED TO ELIMINATE THE LEFT TURN PHASE FOR NORTHBOUND AND SOUTHBOUND DURING WORK AT THE INTERSECTION. SIGNAL SHALL BE RETURNED TO NORMAL CONDITION AT THE END OF CONSTRUCTION. UPON APPROVAL FROM THE CITY OF TROY AND THE ROAD COMMISSION FOR OAKLAND COUNTY TRAFFIC SAFETY DIVISION, THE ROAD SHALL BE OPEN TO NORMAL TRAFFIC. CONTRACTOR SHALL PAVE LEVELING COURSE A MAXIMUM OF 5 CALENDAR DAYS FROM THE DAY OF MILLING, UNLESS DIRECTED OTHERWISE BY THE ENGINEER.

STAGE III

CONSTRUCTION OF THIS STAGE INCLUDES PAVING THE TOP COURSE, COMPLETING THE PERMANENT PAVEMENT MARKING AND THE SIGNING. APPROVAL FROM THE CITY OF TROY AND THE ROAD COMMISSION FOR OAKLAND COUNTY TRAFFIC SAFETY DIVISION, THE ROAD SHALL BE OPEN TO NORMAL TRAFFIC.

NOTES

SIGNAL WORK SHALL BE PERFORMED BY A MDOT PREGUALIFIED CONTRACTOR. L- ELECTRICAL CONSTRUCTION AND ITS - INTELLIGENT TRANSPORTATION SYSTEM INSTALL.

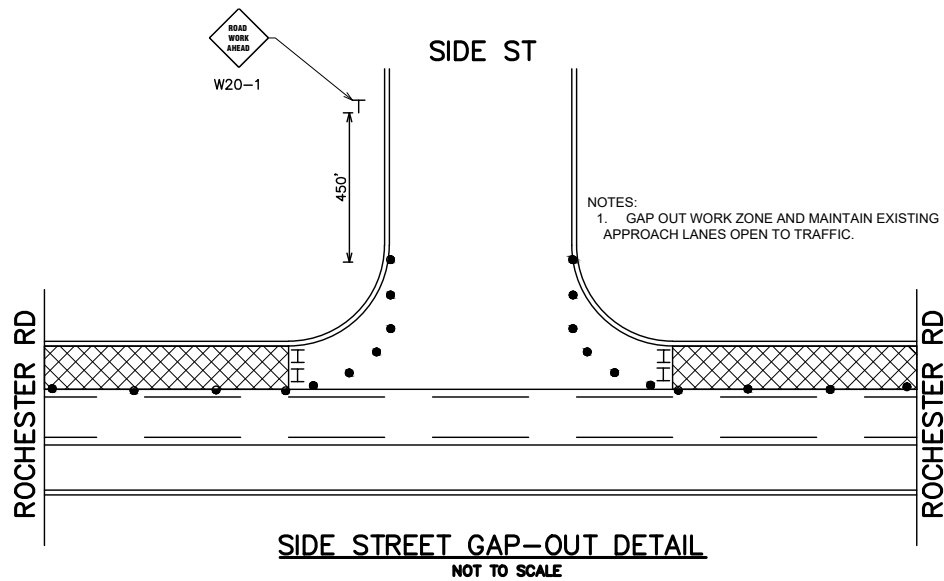


**SIDE STREET GAP-OUT DETAIL
NOT TO SCALE**

APPLIES TO:
ALL SIDE STREETS AND INTERSECTIONS
WHERE APPROACH WORK IS NOT ACTIVE



HRC
HUBBELL, ROTH & CLARK, INC
 CONSULTING ENGINEERS SINCE 1915
 555 HULET DRIVE BLOOMFIELD HILLS, MICH. P.O. BOX 824 48303 - 0824
 PHONE: (248) 454-6300 FAX (1st. Floor): (248) 454-6312 FAX (2nd. Floor): (248) 454-6359
 WEB SITE: www.hrcengr.com

3/13/2024	RCOC PERMIT REVISIONS
2/26/2024	FINAL PLANS TO CITY
DATE	ADDITIONS AND/OR REVISIONS
DESIGNED	IC
DRAWN	IC
CHECKED	CGV
APPROVED	WJ

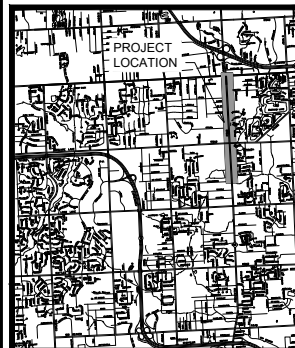


CITY OF TROY
ROCHESTER ROAD REHABILITATION
 SYLVANWOOD DR. TO SOUTH BLVD.

OAKLAND COUNTY MICHIGAN


MAINTENANCE OF TRAFFIC
 ROCHESTER RD REHAB
 NOTES

HRC JOB NO. 20230620	SCALE NO SCALE
DATE March 2024	SHEET NO. 5 of 79

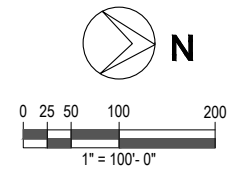

HRC
HUBBELL, ROTH & CLARK, INC
 CONSULTING ENGINEERS SINCE 1915
 555 HULEY DRIVE P.O. BOX 824
 BLOOMFIELD HILLS, MICH. 48303 - 0824
 PHONE: (248) 454-6300
 FAX (1st. Floor): (248) 454-6312
 FAX (2nd. Floor): (248) 454-6359
 WEB SITE: www.hrcengr.com

DATE	ADDITIONS AND/OR REVISIONS
3/13/2024	RCOC PERMIT REVISIONS
2/26/2024	FINAL PLANS TO CITY

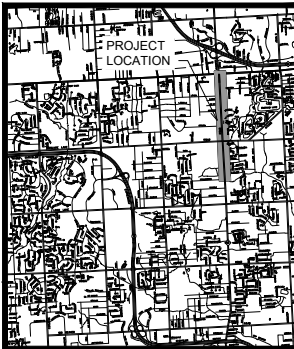

CITY OF TROY
ROCHESTER ROAD REHABILITATION
 SYLVANWOOD DR. TO SOUTH BLVD.

OAKLAND COUNTY MICHIGAN

MAINTENANCE OF TRAFFIC
 ROCHESTER RD REHAB
 STAGE 2

HRC JOB NO. 20230620	SCALE 1"=100'
DATE March 2024	SHEET NO. 13 of 79

LEGEND

	WORK ZONE
	TYPE III BARRICADE
	LIGHTED ARROW PANEL
	CHANNELIZING DEVICE
	TRAFFIC ARROW
	PCMS


PORTABLE CHANGEABLE MESSAGE SIGN LEGEND



PCMS - 1A BEFORE CONSTRUCTION STARTS		PCMS - 1B DURING SQUARE LAKE RD CLOSURE	
EB SQUARE LK CLOSED	STARTING XX-XX-XX	EB SQUARE LK CLOSED	SEEK ALT ROUTE
SEQ #1	SEQ #2	SEQ #1	SEQ #2
PCMS - 2A BEFORE CONSTRUCTION STARTS		PCMS - 2B DURING SQUARE LAKE RD CLOSURE	
WB SQUARE LK CLOSED	STARTING XX-XX-XX	WB SQUARE LK CLOSED	SEEK ALT ROUTE
SEQ #1	SEQ #2	SEQ #1	SEQ #2

PCMS SHOULD BE PLACED ON NB AND SB ROCHESTER ROAD 1000' FROM ROCHESTER RD AND SQUARE LAKE RD INTERSECTION

- TRAFFIC SIGNAL STAGING NOTES:**
- CONTRACTOR SHALL PLACE BAG ON NB AND SB ROCHESTER RD LEFT TURN SIGNAL HEADS AND LEFT CASE SIGNS, INCLUDING LOW-LEVEL SIGNAL HEADS AND CASE SIGNS.
PAID AS: TS FACE, BAG, ESTIMATED QUANTITY 4 (FOUR) BAGS.
 - ELIMINATE LEFT TURN PHASE FOR NB AND SB ROCHESTER RD.
 - TIME OF BAGGING AND UNBAGGING SHALL BE AS DIRECTED BY THE ENGINEER.
 - SIGNAL SHALL BE RETURNED TO NORMAL OPERATION AT THE END OF CONSTRUCTION.
 - THE ROAD COMMISSION FOR OAKLAND COUNTY (RCOC) TOC SIGNAL DEPARTMENT WILL INSPECT THE INSTALLATION OF ALL TRAFFIC SIGNAL EQUIPMENT. THE CONTRACTOR MUST PROVIDE THREE (3) WORKING DAYS' NOTICE (EXCLUDING SATURDAY, SUNDAY, AND HOLIDAYS) TO RCOC, SIGNAL SYSTEM DIVISIONS, MR. STEVE WHEELER, TELEPHONE (248) 858-7250, FOR THE INSPECTION TO BE PERFORMED.

- NOTES:**
- ALL SIGNS IN CONFLICT SHALL BE COVERED.
 - CHANNELIZING DEVICE TO BE PLACED EVERY 50' EXCEPT AS NOTED OR DIRECTED BY ENGINEER.
 - AT TAPER CHANNELIZING DEVICE TO BE PLACED EVERY 25' EXCEPT AS NOTED OR DIRECTED BY ENGINEER.
 - PORTABLE CHANGEABLE MESSAGE SIGNS PLACE AT LEAST 6 DAYS PRIOR TO THE START OF CONSTRUCTION AT SQUARE LAKE RD AND ROCHESTER ROAD INTERSECTION.

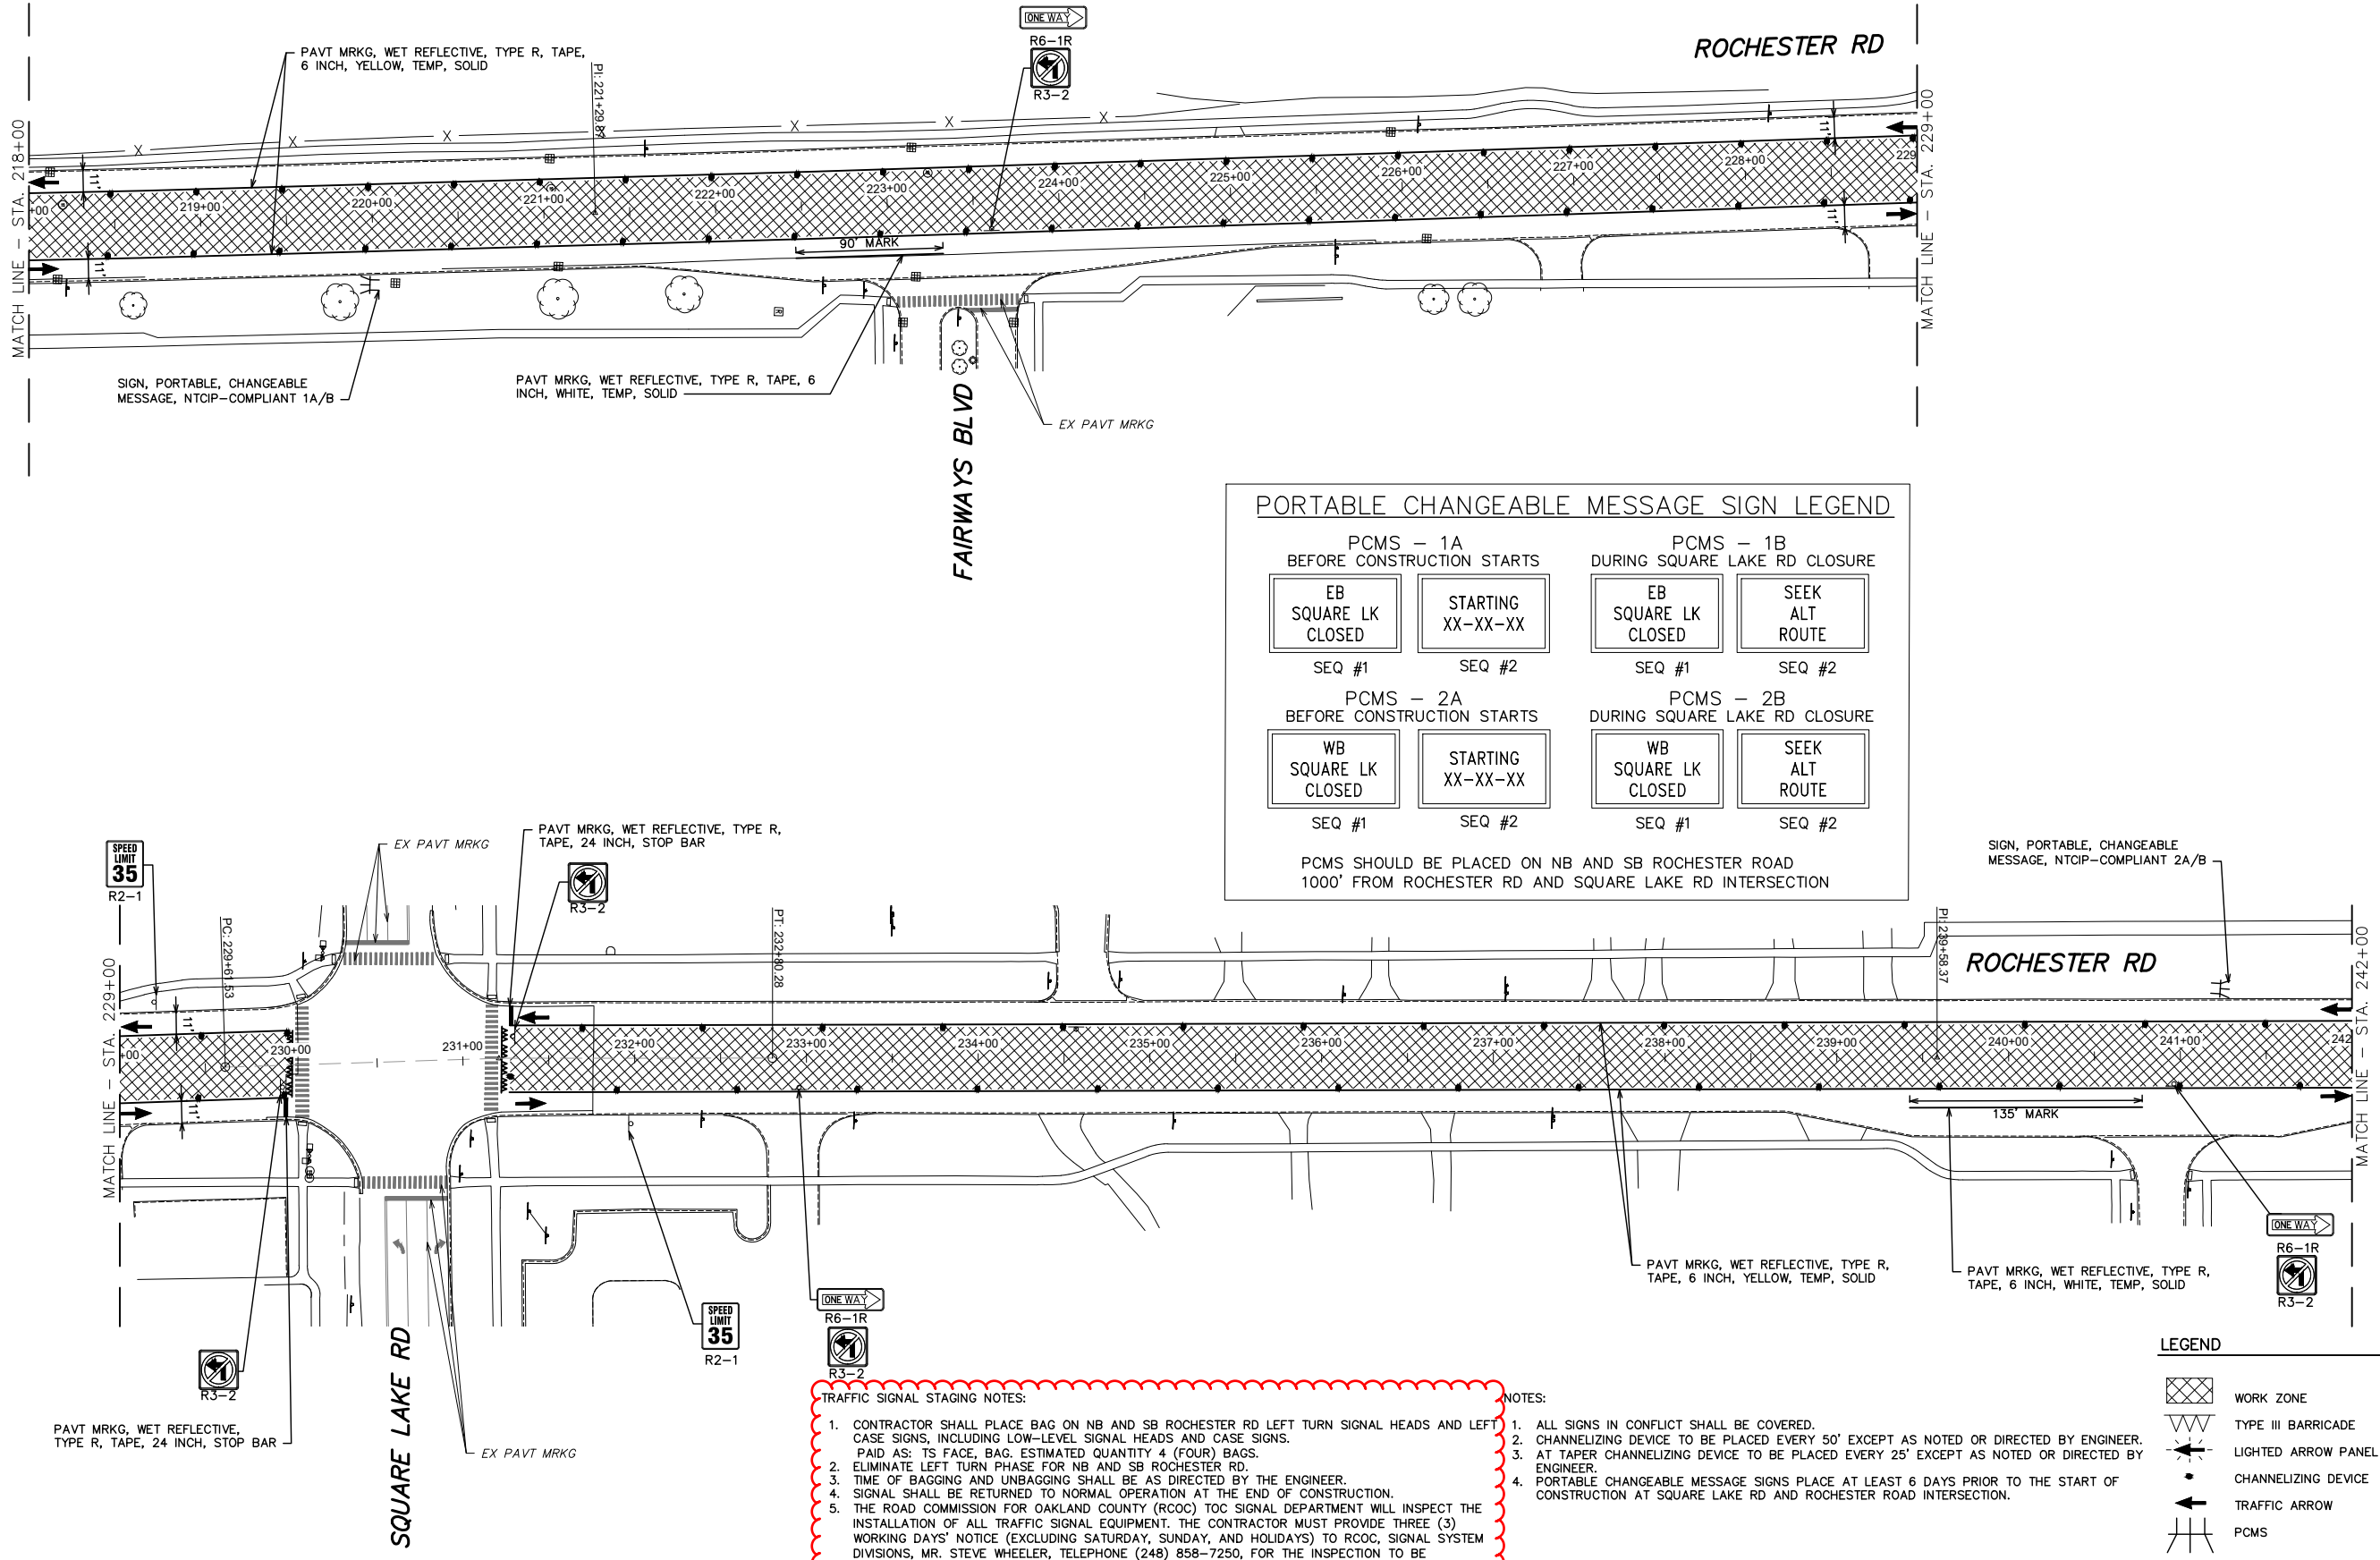

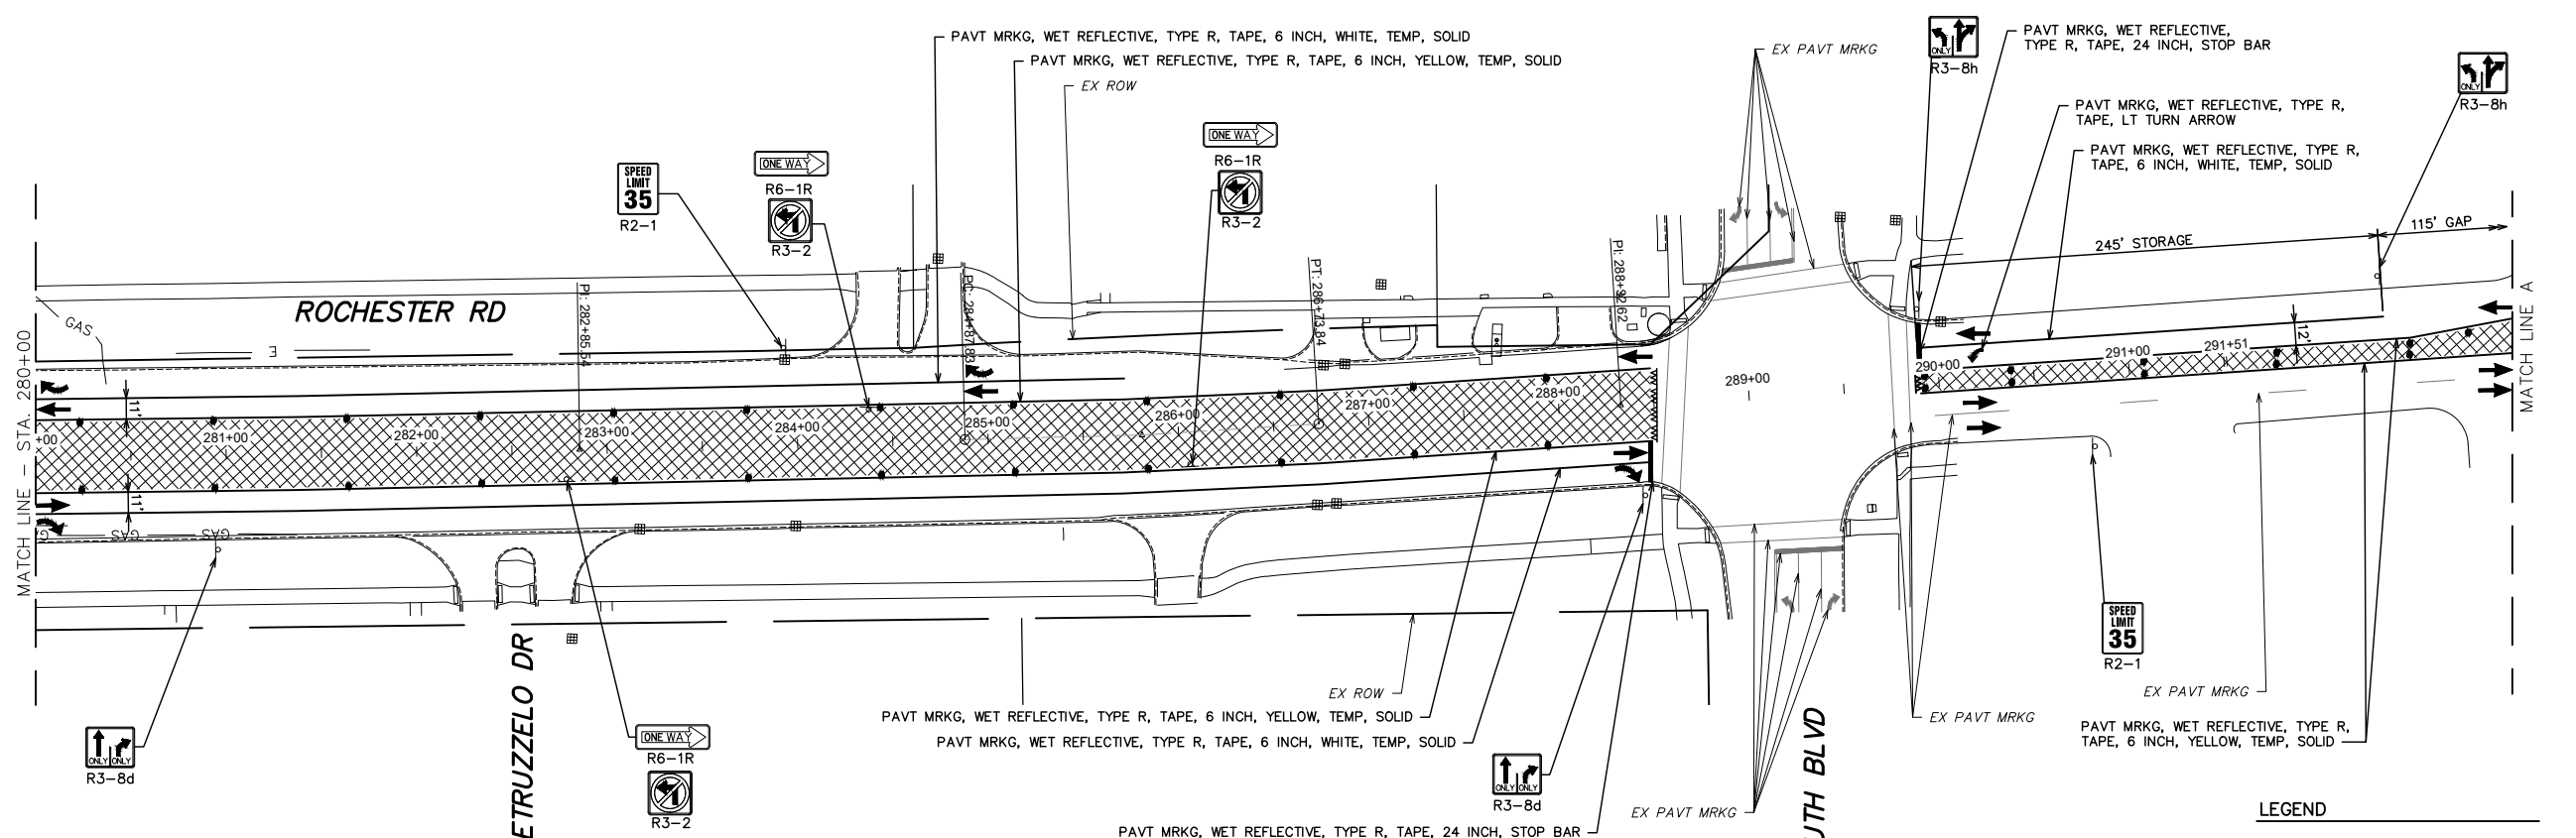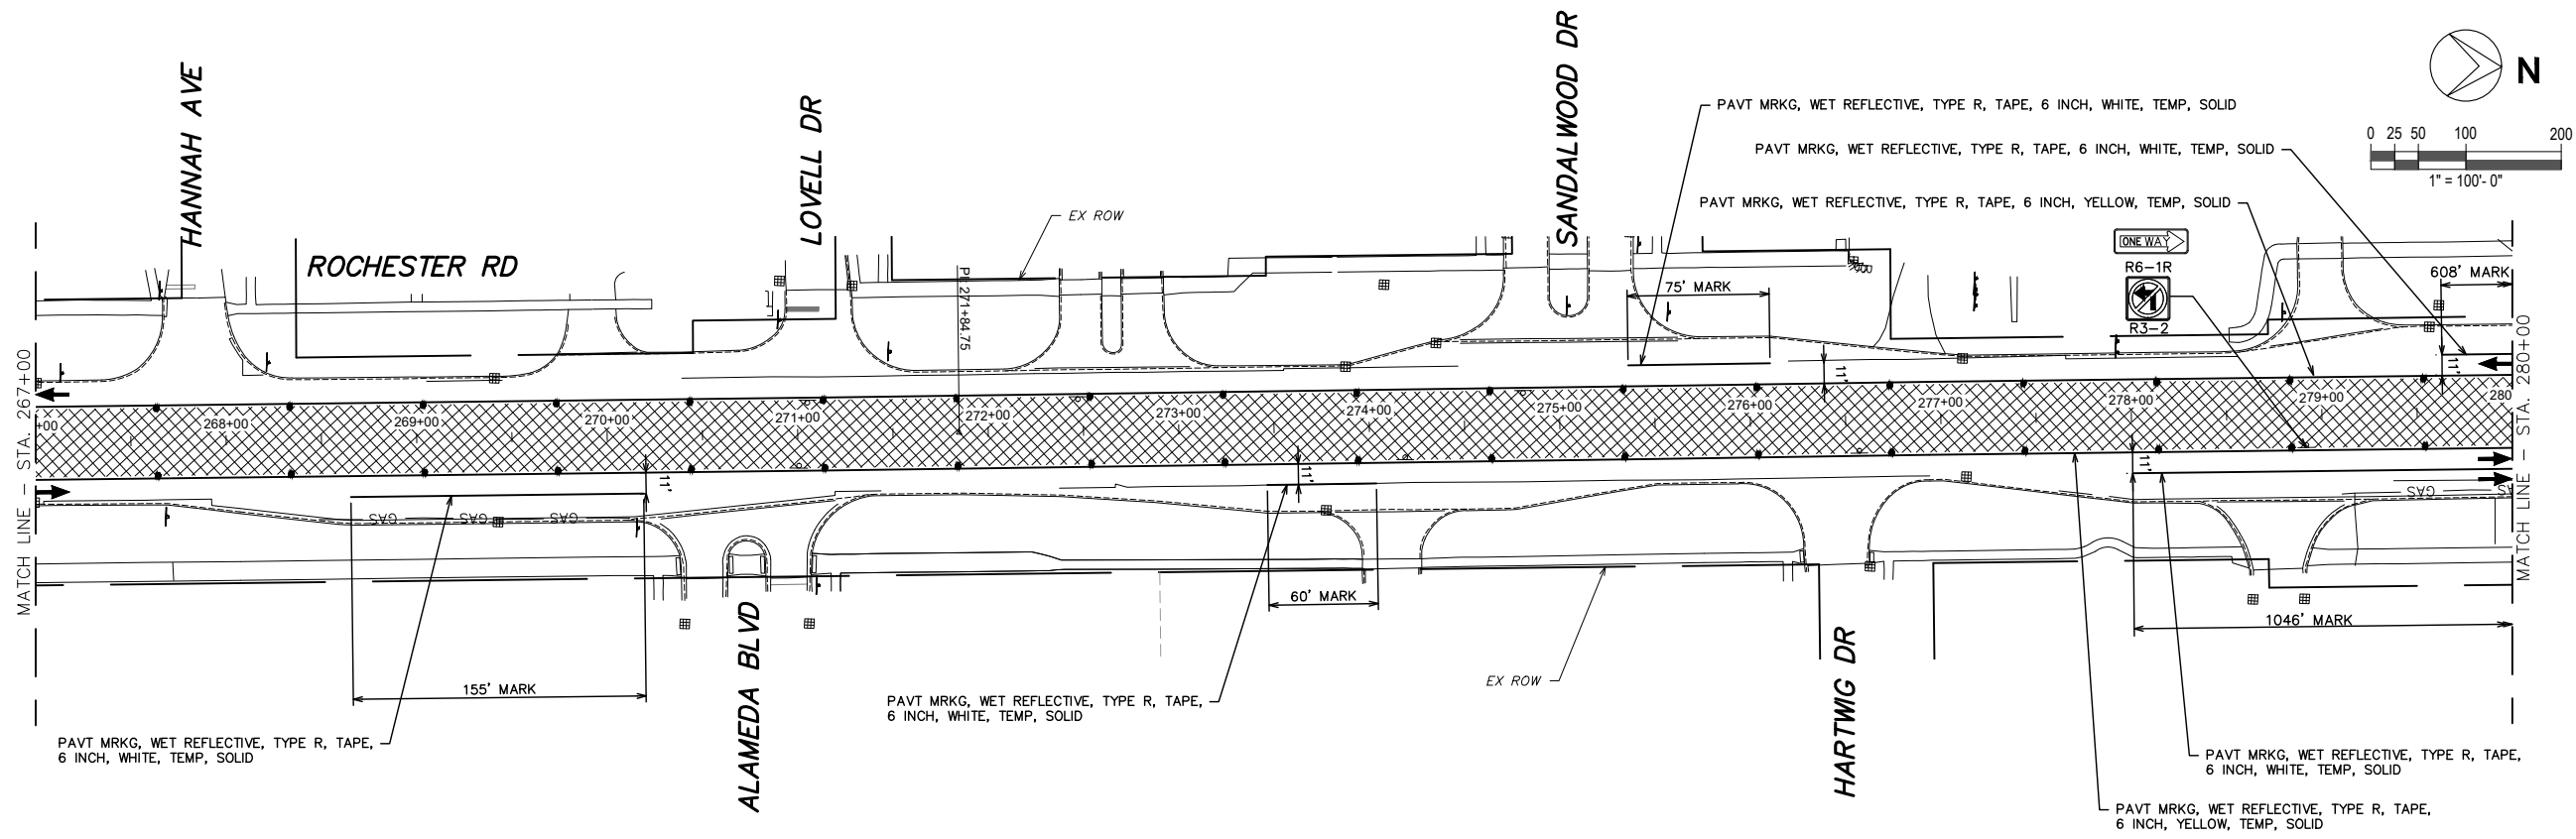

- TRAFFIC SIGNAL STAGING NOTES:**
- CONTRACTOR SHALL PLACE BAG ON NB ROCHESTER RD LEFT TURN SIGNAL HEADS AND LEFT CASE SIGNS, INCLUDING LOW-LEVEL SIGNAL HEADS AND CASE SIGNS. PAID AS: TS FACE, BAG, ESTIMATED QUANTITY FOUR (4) BAGS.
 - ELIMINATE LEFT TURN PHASE FOR NB ROCHESTER RD.
 - TIME OF BAGGING AND UNBAGGING SHALL BE AS DIRECTED BY THE ENGINEER.
 - SIGNAL SHALL BE RETURNED TO NORMAL OPERATION AT THE END OF CONSTRUCTION.
 - THE ROAD COMMISSION FOR OAKLAND COUNTY (RCOC) TOC SIGNAL DEPARTMENT WILL INSPECT THE INSTALLATION OF ALL TRAFFIC SIGNAL EQUIPMENT. THE CONTRACTOR MUST PROVIDE THREE (3) WORKING DAYS' NOTICE (EXCLUDING SATURDAY, SUNDAY, AND HOLIDAYS) TO RCOC, SIGNAL SYSTEMS DIVISION, MR. STEVE WHEELER, TELEPHONE (248) 858-7250, FOR THE INSPECTION TO BE PERFORMED.

- NOTES:**
- ALL SIGNS IN CONFLICT SHALL BE COVERED.
 - CHANNELIZING DEVICE TO BE PLACES EVERY 50' EXCEPT AS NOTED OR DIRECTED BY ENGINEER.

LEGEND


	WORK ZONE
	TYPE III BARRICADE
	LIGHTED ARROW PANEL
	CHANNELIZING DEVICE
	TRAFFIC ARROW



HRC
HUBBELL, ROTH & CLARK, INC
 CONSULTING ENGINEERS SINCE 1915
 555 HULET DRIVE P.O. BOX 824
 BLOOMFIELD HILLS, MICH. 48303-0824
 PHONE: (248) 454-6300
 FAX (1st Floor): (248) 454-6312
 FAX (2nd Floor): (248) 454-6359
 WEB SITE: www.hrcengr.com

DATE	ADDITIONS AND/OR REVISIONS
3/13/2024	RCOC PERMIT REVISIONS
2/26/2024	FINAL PLANS TO CITY

DESIGNED	JDH/IC
DRAWN	IC
CHECKED	CGV
APPROVED	WJ

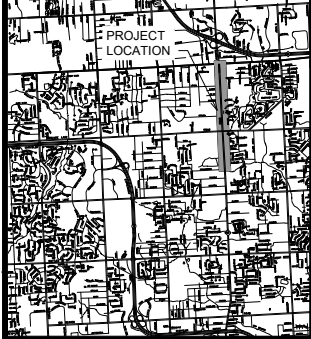

CITY OF TROY
ROCHESTER ROAD REHABILITATION
 SYLVANWOOD DR. TO SOUTH BLVD.

OAKLAND COUNTY MICHIGAN
 MAINTENANCE OF TRAFFIC
 ROCHESTER RD REHAB
 STAGE 2

HRC JOB NO. 20230620	SCALE 1"=100'
DATE March 2024	SHEET NO. 15 of 79

**VENDOR CERTIFICATION
THAT IT IS NOT AN
"IRAN LINKED BUSINESS"**

Pursuant to Michigan law, (the Iran Economic Sanctions Act, 2012 PA 517, MCL 129.311 et seq.), before accepting any bid or proposal, or entering into any contract for goods or services with any prospective Vendor, the Vendor must first certify that it is not an "IRAN LINKED BUSINESS", as defined by law.

Vendor	
Legal Name	Ajax Paving Industries, Inc.
Street Address	1957 Crooks Road, Suite A
City	Troy
State, Zip	Michigan, 48084
Corporate I.D. Number/State	
Taxpayer I.D. #	38-1383205

The undersigned, with: 1) full knowledge of all of Vendors business activities, 2) full knowledge of the requirements and possible penalties under the law MCL 129.311 et seq. and 3) the full and complete authority to make this certification on behalf of the Vendor, by his/her signature below, certifies that: the Vendor is NOT an "IRAN LINKED BUSINESS" as require by MCL 129.311 et seq., and as such that Vendor is legally eligible to submit a bid and be considered for a possible contract to supply goods and/or services to the City of Troy.


Signature of Vendor's Authorized Agent:



Printed Name of Vendor's Authorized Agent:

Benjamin J. Kohler, Project Estimator

Witness Signature:



Printed Name of Witness:

Jenny Johnston, Construction Administrator

**CERTIFICATION REGARDING
DEBARMENT, SUSPENSION, AND OTHER RESPONSIBILITY MATTERS**

The prospective participant certifies, to the best of its knowledge and belief, that it and its principals:

- (1) Are not presently debarred, suspended, proposed for debarment, declared ineligible, or voluntarily excluded from participation in transactions under any non-procurement programs by any federal, state or local agency.
- (2) Have not, within the three-year period preceding, had one or more public transactions (federal, state, or local) terminated for cause or default; and
- (3) Are not presently indicted or otherwise criminally or civilly charged by a government entity (federal, state, or local) and have not, within the three-year period preceding the proposal, been convicted of or had a civil judgment rendered against it:
 - a) For the commission of fraud or a criminal offense in connection with obtaining, attempting to obtain, or performing a public transaction (federal, state, or local), or a procurement contract under such a public transaction;
 - b) For the violation of federal, or state antitrust statutes, including those proscribing price fixing between competitors, the allocation of customers between competitors, or bid rigging; or
 - c) For the commission of embezzlement, theft, forgery, bribery, falsification or destruction of records, making false statements, or receiving stolen property.

I understand that a false statement on this certification may be grounds for the rejection of this proposal or the termination of the award. In addition, the general grant of this authority exists within the City's Charter, Chapter 12, Section 12.2- Contracts.

I am able to certify to the above statements.

Ajax Paving Industries, Inc.

Name of Agency/Company/Firm *(Please Print)*

Benjamin J. Kohler, Project Estimator

Name and title of authorized representative *(Please Print)*



Signature of authorized representative

03/20/2024

Date

I am unable to certify to the above statements. Attached is my explanation.

PLACE: CITY OF TROY
DATE: March 20, 2024
PROJECT: ROCHESTER ROAD REHABILITATION

The proposal of _____ (hereinafter called "Bidder")
to the City of Troy, Oakland County, Michigan

The Bidder, in compliance with the Advertisement for Bid for the "**ROCHESTER ROAD REHABILITATION**", having examined the plans and specifications with related documents and the sites of the proposed work, and being familiar with all of the conditions surrounding the construction of the proposed project, including the availability of materials and labor, hereby proposes to furnish all labor, materials and supplies, and to construct the project in accordance with the contract documents, within the time set forth therein, and at the prices stated below. These prices are to cover all expenses incurred in performing the work required under the contract documents, of which this proposal is part.

The Bidder affirms that in making such Proposal, neither he nor any company that he may represent nor anyone on behalf of him or the company directly has entered into any combination or collusion, undertaking or agreement with any bidder or bidders to maintain that the prices of said work, or any attempt to prevent any other bidder or bidders from bidding on said contract or work, and further affirms that such proposal is made without regard or reference to any other bidder or proposal and without any agreement or understanding or combination either directly or indirectly with any other person or persons with reference to such bidding in any way or manner whatsoever.

The Bidder agrees that this bid shall be good and may not be withdrawn for a period of sixty - (60) calendar days after the scheduled closing time for receiving bids and may not be withdrawn after receiving a "Notice of Award".

The Bidder hereby agrees to commence work under this contract on or before the date to be specified in the written "Notice to Proceed".

The Bidder acknowledges receipt of the following addenda:

No. _____	DATED: _____
No. _____	DATED: _____
No. _____	DATED: _____

City of Troy
500 W. Big Beaver
Troy, Michigan 48084

Bids Due: Wednesday, March 20, 2024
10:00 A.M., Local Time
Contract: 24-02

The undersigned, as Bidder, declares that he has familiarized himself with the location of the proposed project in the City of Troy. Bidder acknowledges that he has carefully examined the Plans, Specifications, and Contract Documents which he understands and accepts as sufficient for the purpose of constructing the work, and agrees that he will contract with the City of Troy, Oakland County, Michigan to furnish all labor, materials, and equipment necessary to do all the work specified and prescribed, and that he will accept in full payment therefore the sum of:

CITY OF TROY CONTRACT 24-02

ROCHESTER ROAD REHABILITATION
BASE BID

Line	Pay Item	Description	Quantity	Units	Unit Price	Total Cost
0001	1027051	Audio-Video Route Survey, Max \$5,000	1	Lsum		
0002	1077060	Reimbursed Permit Fees	1000	Dir		
0003	1100001	Mobilization, Max \$444,600	1	Lsum		
0004	2030011	Dr Structure, Rem	3	Ea		
0005	2030015	Sewer, Rem, Less than 24 inch	9	Ft		
0006	2040020	Curb and Gutter, Rem	1188	Ft		
0007	2040035	Guardrail, Rem	694	Ft		
0008	2040045	Masonry and Conc Structure, Rem	10	Cyd		
0009	2047001	Exploratory Investigation, Utility, Vertical, RCOG	40	Ft		
0010	2047011	Pavement Removal	209	Syd		
0011	2047021	Exploratory Investigation, Utility, RCOG	25	Cyd		
0012	2040055	Sidewalk, Rem	170	Syd		
0013	2040070	Utility Pole, Rem	1	Ea		
0014	2040080	Exploratory Investigation, Vertical	10	Ft		
0015	2050010	Embankment, CIP	248	Cyd		
0016	2050016	Excavation, Earth	387	Cyd		
0017	2050031	Non Haz Contaminated Material Handling and Disposal, LM	10	Cyd		
0018	2057021	Subgrade Undercutting, Type II, Modified	665	Cyd		
0019	2080020	Erosion Control, Inlet Protection, Fabric Drop	63	Ea		
0020	2080036	Erosion Control, Silt Fence	500	Ft		
0021	2090001	Project Cleanup	1	Lsum		
0022	3027011	Aggregate Base, 4 inch, Modified	188	Syd		
0023	3027011	Aggregate Base, 6 inch, Modified	153	Syd		
0024	3027011	Aggregate Base, 12 inch, Modified	1235	Syd		
0025	3027031	Aggregate Base, 21AA Limestone	855	Ton		
0026	3047001	Misc Saw Cut	500	Ft		
0027	3067031	Maintenance Aggregate, 21AA Limestone	100	Ton		
0028	4020987	Sewer, CI IV, 12 inch, Tr Det B	43	Ft		
0029	4021204	Sewer Tap, 12 inch	2	Ea		
0030	4030010	Dr Structure Cover, Type B	39	Ea		
0031	4030050	Dr Structure Cover, Type K	6	Ea		
0032	4030200	Dr Structure, 24 inch dia	1	Ea		
0033	4030210	Dr Structure, 48 inch dia	5	Ea		
0034	4030280	Dr Structure, Adj, Add Depth	10	Ft		
0035	4030312	Dr Structure, Tap, 12 inch	2	Ea		

Line	Pay Item	Description	Quantity	Units	Unit Price	Total Cost
0036	4030390	Dr Structure, Temp Lowering	6	Ea		
0037	4037001	DPW Structure Cover, Adj, Add Depth	10	Ft		
0038	4037050	Dr Structure Cover, Adj, Case 1, Modified	39	Ea		
0039	4037050	DPW Structure Cover, Adj, Case 1, Modified	9	Ea		
0040	4037050	DPW Structure Cover, Adj, Case 2	1	Ea		
0041	4037050	DPW Structure Cover	14	Ea		
0042	4040083	Underdrain, Subgrade, Open-Graded, 6 inch	688	Ft		
0043	5010001	Pavt, Cleaning	1	Lsum		
0044	5010005	HMA Surface, Rem	3620	Syd		
0045	5010025	Hand Patching	420	Ton		
0046	5010020	Pavt Joint and Crack Repr, Det 7	2900	Ft		
0047	5010021	Pavt Joint and Crack Repr, Det 8	1600	Ft		
0048	5010520	HMA Approach, High Stress	1366	Ton		
0049	5012086	HMA, 5EMH, High Stress	5718	Ton		
0050	5012074	HMA, 4EMH, High Stress	7619	Ton		
0051	6030030	Lane Tie, Epoxy Anchored	122	Ea		
0052	6037011	Cold Milling Pavt	66584	Syd		
0053	8010007	Driveway, Nonreinf Conc, 8 inch	87	Syd		
0054	8020040	Curb and Gutter, Conc, Det F6	670	Ft		
0055	8020039	Curb and Gutter, Conc, Det F5	181	Ft		
0056	8020050	Driveway Opening, Conc, Det M	105	Ft		
0057	8030010	Detectable Warning Surface	40	Ft		
0058	8032002	Curb Ramp, Conc, 6 inch	681	Sft		
0059	8030030	Curb Ramp Opening, Conc	64	Ft		
0060	8030044	Sidewalk, Conc, 4 inch	513	Sft		
0061	8030048	Sidewalk, Conc, 8 inch	372	Sft		
0062	8070080	Guardrail Reflector	30	Ea		
0063	8072179	Guardrail, Type MGS-8, 72 inch Post	662.5	Ft		
0064	8077001	Guardrail, Wood Back	662.5	Ft		
0065	8077050	Guardrail Approach Terminal, Type 2M, MSKT	2	Ea		
0066	8100330	Perforated Steel Square Tube Breakway System	12	Ea		
0067	8100371	Post, Steel, 3 pound	500	Ft		
0068	8100402	Sign, Type III, Erect, Salv	7	Ea		
0069	8102003	Sign, Type III, Rem, Salv	7	Ea		
0070	8100397	Sign, Type II, Rem	7	Ea		
0071	8100398	Sign, Type IIA	57	Sft		
0072	8100399	Sign, Type IIB	47	Sft		
0073	8100403	Sign, Type III, Rem	64	Ea		
0074	8100404	Sign, Type IIIA	107	Sft		
0075	8100405	Sign, Type IIIB	155	Sft		
0076	8102010	Ground Mtd Sign Support, Rem	54	Ea		
0077	8110063	Pavt Mrkg, Ovly Cold Plastic, Lt Turn Arrow Sym	14	Ea		
0078	8110071	Pavt Mrkg, Ovly Cold Plastic, Rt Turn Arrow Sym	10	Ea		
0079	8110094	Pavt Mrkg, Polyurea, 6 inch, White	8045	Ft		
0080	8110095	Pavt Mrkg, Polyurea, 6 inch, Yellow	25524	Ft		
0081	8110110	Pavt Mrkg, Polyurea, 12 inch, Crosswalk	855	Ft		
0082	8110114	Pavt Mrkg, Polyurea, 24 inch, Stop Bar	441	Ft		
0083	8117001	Recessing Pavt Mrkg, Longit	33569	Ft		

Line	Pay Item	Description	Quantity	Units	Unit Price	Total Cost
0084	8117010	Recessing Pavt Mrkg, Transv	2193	Sft		
0085	8120012	Barricade, Type III, High Intensity, Double Sided, Lighted, Furn	70	Ea		
0086	8120013	Barricade, Type III, High Intensity, Double Sided, Lighted, Oper	70	Ea		
0087	8120026	Pedestrian Type II Barricade, Temp	16	Ea		
0088	8120035	Channelizing Device, 42 inch, Fluorescent, Furn	350	Ea		
0089	8120036	Channelizing Device, 42 inch, Fluorescent, Oper	350	Ea		
0090	8120140	Lighted Arrow, Type C, Furn	2	Ea		
0091	8120141	Lighted Arrow, Type C, Oper	2	Ea		
0092	8120170	Minor Traf Devices	1	Lsum		
0093	8120210	Pavt Mrkg, Longit, 6 inch or Less Width, Rem	21008	Ft		
0094	8120257	Pavt Mrkg, Wet Reflective, Type R, Tape, Lt Turn Arrow	10	Ea		
0095	8120258	Pavt Mrkg, Wet Reflective, Type R, Tape, Rt Turn Arrow	3	Ea		
0096	8120265	Pavt Mrkg, Wet Reflective, Type R, Tape, 24 inch, Stop Bar	127	Ft		
0097	8120332	Sign, Portable, Changeable Message, NTCIP-Compliant, Furn	4	Ea		
0098	8120333	Sign, Portable, Changeable Message, NTCIP-Compliant, Oper	4	Ea		
0099	8120350	Sign, Type B, Temp, Prismatic, Furn	750	Sft		
0100	8120351	Sign, Type B, Temp, Prismatic, Oper	750	Sft		
0101	8120352	Sign, Type B, Temp, Prismatic, Spec, Furn	100	Sft		
0102	8120353	Sign, Type B, Temp, Prismatic, Spec, Oper	100	Sft		
0103	8120370	Traf Regulator Control	1	Lsum		
0104	8120400	TS, Temp, Furn	1	Ea		
0105	8120401	TS, Temp, Oper	1	Ea		
0106	8122000	Pavt Mrkg, Wet Reflective, Type R, Tape, 6 inch, White, Temp	20278	Ft		
0107	8122002	Pavt Mrkg, Wet Reflective, Type R, Tape, 6 inch, Yellow, Temp	41702	Ft		
0108	8160020	Fertilizer, Chemical Nutrient, CI A	29	Lb		
0109	8160025	Mulch	752	Syd		
0110	8160055	Sodding	100	Syd		
0111	8160061	Topsoil Surface, Furn, 3 inch	100	Syd		
0112	8160062	Topsoil Surface, Furn, 4 inch	752	Syd		
0113	8160090	Water, Sodding/Seeding	51	Unit		
0114	8160095	Weed Control (as needed)	0.2	Acre		
0115	8167011	Mulch Anchoring, Modified	752	Syd		
0116	8167011	Sod Replacement (as needed)	10	Syd		
0117	8167030	Seeding, Mixture THM, Modified	36	Lb		
0118	8182047	Conduit, DB, 1, 1 1/4 inch	215	Ft		
0119	8182050	Conduit, DB, 1, 3 inch	180	Ft		
0120	8182056	Conduit, DB, 3, 3 inch	25	Ft		
0121	8182057	Conduit, DB, 3, 4 inch	5	Ft		
0122	8182199	Cable, Sec, Rem	50	Ft		
0123	8182210	Cable Pole, TS, Disman	4	Ea		
0124	8182238	Cable, Sec, 600V, 1, 3/C#6	60	Ft		

Line	Pay Item	Description	Quantity	Units	Unit Price	Total Cost
0125	8182330	Hh, Rem	1	Ea		
0126	8182366	Serv Disconnect	1	Ea		
0127	8182367	Serv Disconnect, Rem	1	Ea		
0128	8187050	Hh, Round, 2 foot Dia, RCOC	3	Ea		
0129	8187050	Hh, Round, 3 foot Dia, RCOC	1	Ea		
0130	8200020	Case Sign, Rem	5	Ea		
0131	8200030	Controller and Cabinet, Rem	1	Ea		
0132	8200045	Controller Fdn, Base Mtd	1	Ea		
0133	8200046	Controller Fdn, Rem	1	Ea		
0134	8200065	Fdn, Rem	1	Ea		
0135	8200105	Pedestal, Fdn	7	Ea		
0136	8180001	Power Company (Estimated Cost to Contractor)	1000	Dir		
0137	8200121	Pushbutton and Sign	8	Ea		
0138	8200122	Pushbutton, Rem	8	Ea		
0139	8200141	Span Wire, Rem	1	Ea		
0140	8200145	Steel Pole, Rem	1	Ea		
0141	8200175	TS, Bracket Arm Mtd, Rem	4	Ea		
0142	8200180	TS, Pedestrian, Bracket Arm Mtd, Rem	5	Ea		
0143	8200182	TS, Span Wire Mtd, Rem	5	Ea		
0144	8200313	TS, One Way Span Wire Mtd (LED)	4	Ea		
0145	8200314	TS, One Way Span Wire Mtd, FYA (LED)	4	Ea		
0146	8200315	TS, One Way Span Wire Mtd, Five Sect (LED)	4	Ea		
0147	8200336	TS, Pedestrian, One Way Bracket Arm Mtd (LED) Countdown	1	Ea		
0148	8200345	TS, Pedestrian, One Way Pedestal Mtd (LED) Countdown	7	Ea		
0149	8200376	Bracket, Truss, with 12 foot Arm	1	Ea		
0150	8200378	Bracket, Truss, with 18 foot Arm	2	Ea		
0151	8200388	Bracket, Truss, Rem	2	Ea		
0152	8200444	Hemispherical Video Detection Camera	2	Ea		
0153	8200445	Hemispherical Video Detection System	1	Ea		
0154	8200458	TS Face, Bag	8	Ea		
0155	8200459	TS Face, Bag, Rem	8	Ea		
0156	8200461	Strain Pole, Steel, 6 bolt, 36 foot	4	Ea		
0157	8200470	Strain Pole Fdn, 6 Bolt	60	Ft		
0158	8200480	Casing	46	Ft		
0159	8207050	Backplate, TS, RCOC	12	Ea		
0160	8207050	Cabinet, ITS Type, Delivered, RCOC	1	Ea		
0161	8207050	Cabinet, ITS Type, RCOC	1	Ea		
0162	8207050	Camera, Traffic Monitoring, RCOC	1	Ea		
0163	8207050	Controller, Digital Type, Delivered, SCATS, RCOC	1	Ea		
0164	8207050	GPS Priority Control System, Salv, RCOC	1	Ea		
0165	8207050	Ground Rod, RCOC	3	Ea		
0166	8207050	Pedestal, Alum, RCOC	7	Ea		
0167	8207050	Priority Control System, Rem, RCOC	1	Ea		
0168	8207050	Pushbutton Support Post, RCOC	4	Ea		
0169	8207050	Span Wire, Box, RCOC	1	Ea		

Line	Pay Item	Description	Quantity	Units	Unit Price	Total Cost
0170	8207050	Street Name Sign, Non-Illuminated, Bracket Arm, RCOC	2	Ea		
0171	8207050	Street Name Sign, Non-Illuminated, Two Way, 8 foot, RCOC	2	Ea		
0172	8207050	Tether Wire, Box, Bottom, RCOC	1	Ea		
0173	8207050	Video Traffic Detection Camera, Rem, RCOC	4	Ea		
0174	8210001	Monument Box	1	Ea		
0175	8210005	Monument Box Adj	10	Ea		
0176	8230096	Hydrant, Relocate, Case 2	2	Ea		
0177	8237001	Water Main, DI, 6 inch, 8 inch, or 12 inch, Tr Det G	22	Ft		
0178	8240001	Contractor Staking	1	Lsum		
0179	8240002	Staking Plan Errors and Extras, Max \$180/hour	49	Hr		
0180	8507041	Inspection Crew Day	90	Cday	\$ 800.00	
TOTAL BID AMOUNT =						

The City reserves the right to accept any bid, or to reject any or all bids, to waive any and all informalities not involving price, time, or changes in the Work and to negotiate contract terms with the Successful Bidder, and the right to disregard all nonconforming, nonresponsive, unbalanced or conditional Bids. Also, the City reserves the right to reject the Bid of any Bidder if the City believes that it would not be in the best interest of the Project to make an award to that Bidder, whether because the Bid is not responsive or the Bidder is unqualified or of doubtful financial ability or fails to meet any other pertinent standard or criteria established by the City.

The undersigned agrees to furnish the required bonds and insurance certificates within seven (7) days after the acceptance of this proposal and further agrees to start construction within ten (10) days after being notified that work can begin.

The company representative does warrant that by signing the bid documents, the additional insured endorsement will be included in the insurance coverage supplied to the City as part of the specified requirements. All roadwork and traffic signal work shall be substantially completed by **November 1, 2024**. All work, including restoration, shall be completed by **May 23, 2025**.

Company: _____

Address: _____

Signed:  _____

County: _____

By: _____

Telephone: _____

Title: _____

Email: _____

LEGAL STATUS OF BIDDER

(The Bidder shall fill out the appropriate form and strike out the other two).

A corporation duly organized and doing business under the laws of the State of Michigan for whom _____ whose signature is affixed to the Proposal, is duly authorized to execute contracts.

~~A Partnership, all members of which, with addresses, are:~~

_____	_____
_____	_____
_____	_____
_____	_____
_____	_____
_____	_____
_____	_____

~~An Individual, whose signature is affixed to the Proposal.~~

_____	_____
_____	_____

Please give the following information regarding your Proposal for this bid:

1. Number of years of experience in this work:

Established April 19, 1951 - 72 Years

2. List the number and types of equipment to be used if awarded this bid:

See Attached

3. List the municipalities you have contracted with during the past three years for this type of work:

See Attached

4. Name of your bank and other financial reference:

Key Bank, Guy Hurley Insurance & Surety Services

5. Name of your insurance carrier: Guy Hurley Insurance & Surety Services

6. PL/PD/BI Insurance carrier: See Attached

Workman's Compensation: See Attached

Amount of Insurance Coverage: See Attached

6. Comments:

Signed: 

Title: Estimator

Name & Address of Firm: 1957 Crooks Road, Suite A, Troy, MI 48084

Date: 03/18/2024

TO WHOM IT MAY CONCERN:

Benjamin J. Kohler, being duly sworn deposed, says that he
(Print Full Name)

is Estimator. The party making the foregoing proposal or bid,
(State Official Capacity in Firm)

that such bid is genuine and not collusion or sham; that said bidder has not colluded, conspired, connived, or agree, directly or indirectly, with any bidder or person, to put in a sham bid or to refrain from bidding and has not in any manner directly or indirectly sought by agreement or collusion, or communication or conference, with any person to fix the bid price or affiant or any other bidder, or to fix any overhead, profit, or cost element of said bid price, or that of any other bidder, or to secure the advantage against the City of Troy or any person interested in the proposed contract; and that all statements contained in said proposal or bid are true.



SIGNATURE OF PERSON SUBMITTING BID


NOTARY'S SIGNATURE

Subscribed and sworn to before me this 18th day of March, 2024 in and for
Oakland County.

My commission expires:

09/15/2028

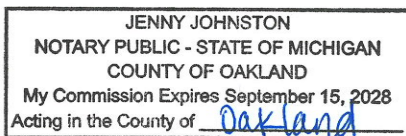



Ajax Paving Industries, Inc.

An Equal Opportunity Employer

1957 Crooks Rd., Suite A • Troy, MI 48084
Main: 248.244.3300 • Fax: 248.244.0800

Introduction

- Ajax is a family-owned business established in 1951 with headquarters in Troy, Michigan and corporate offices in Nokomis, Florida
- Ajax is the largest asphalt material producer in Southeast Michigan with seven (7) state of the art manufacturing facilities and operates seven (7) manufacturing facilities on the West Coast of Florida
- Ajax has Quality Control testing laboratories located at each facility which are manned by state certified technicians
- Ajax operates its own liquid asphalt terminal in Michigan that exclusively supplies its manufacturing facilities. The terminal laboratory is accredited by the AASHTO Materials Referenced Laboratory (AMRL).
- Ajax is the largest asphalt paving contractor in Southeastern Michigan
- Ajax is the largest concrete paving contractor and concrete material supplier in Michigan and in the Midwestern United States and installs over 1 million square yards of concrete pavement per year.
- Ajax operates ten (10) portable concrete plants.

Management

- Ajax has a long and successful record of pursuing and performing large and difficult projects under short time frames and accelerated schedules.
- Professional, experienced office and field staff that include Registered Civil Engineers, Mechanical Engineers, Project Managers and Field Managers.
- Field personnel include Operating Engineers, Teamsters, Laborers and Cement Masons
- Full time Safety Director who administers a well-defined safety program
- Experience Modification Rate of 0.73 for last 5-year period

Bonding Capacity

- \$100 million per project
- Total Bonding Capacity is unlimited



Municipal References

1. Michigan Department of Transportation

P.O. Box 30050

Lansing, MI 48909

MDOT Project Engineer: MDOT – Oakland Transportation Service Center
Gerard Pawlowski - (248) 451-0001
800 Vanguard Drive, Pontiac, MI 48341

Projects: Contract ID: 63041-123126 – M-59
Contract ID: 63043-204333 – M-59
Contract ID: 63052-208615 – US-24
Contract ID: 63000-213213 – Rochester Rd

2. Michigan Department of Transportation

P.O. Box 30050

Lansing, MI 48909

MDOT Project Engineer: MDOT – Detroit Transportation Service Center
1060 W. Fort Street, Detroit, MI 48226

Projects: Contract ID: 82072-114699 – M-3
Contract ID: 82062-204118-2 – M-1/US-12
Contract ID: 82025-201919 – I-94
Contract ID: 82111-211256 – I-375

3. Road Commission for Oakland County

2420 Pontiac Lake Road

Waterford, MI 48328

Lisa New – (248) 858-4804

Projects: Projects contracted directly with the Road Commission
and MDOT Projects administered by RCOC

4. Wayne County Dept. of Public Services

33809 Michigan Avenue, Wayne, MI 48174

Martin Winger, Field Engineering Division – (734) 968-2161

Projects: Projects contracted directly with Wayne County
and MDOT Projects administered by Wayne County



**Ajax Paving
Industries, Inc.**

An Equal Opportunity Employer

1957 Crooks Rd., Suite A • Troy, MI 48084
Main: 248.244.3300 • Fax: 248.244.0800

RESOLUTION

The Board of Directors of Ajax Paving Industries, Inc., resolved at their Board Meeting of March 31, 2023 the authorization of the following employees to sign contract documents on behalf of the corporation effective through March 31, 2024.

James A. Jacob

Benjamin J. Kohler

Mark K. Johnston

Brandon G. King

Christine Poe

Christopher Mondon

David R. Cowper

Jeffrey Ardelean

Robert Farina

A handwritten signature in blue ink, appearing to read 'James A. Jacob', is written over a horizontal line. The signature is fluid and cursive.

James A. Jacob, Chief Executive Officer

Prequalified Contractors

Vendor Number	Vendor Information
00179	A. Lindberg & Sons, Inc. 599 Washington St Ishpeming, MI 49849-1239 Phone: (906)486-4459 Fax: (906)486-6550 Ea Fa Fb Fd G I J K N2 N92D N93B N96L N96M
00942	Abhe & Svoboda, Inc. 18100 Dairy Ln Jordan, MN 55352 Phone: (952)447-6025 Fax: (952)447-1000 Fa Fb N4
07808	Accurate Profile Grinding, LLC PO Box 487 Rogers, MN 55374 Phone: (763)428-0717 Fax: (763)428-3652 N93D
00656	Ace-Saginaw Paving Company 115 S Averill Ave Flint, MI 48506-4001 Phone: (810)238-1737 Fax: (810)238-4326 Ca Cb Ea H I J K N2 N92D N93A N93G
04194	Ace Steel Erection, Inc. 2775 8th St Shelbyville, MI 49344-9518 Phone: (269)792-0311 Fax: (269)792-0372 Fb
01908	Action Traffic Maintenance, Inc. 5182 S Saginaw Rd Flint, MI 48507-4470 Phone: (810)695-7516 Fax: (810)695-7567 Ea I N2 N6 N96K N96L N96M
04987	Adamo Group Inc. 310 E 7 Mile Rd Detroit, MI 48203-2022 Phone: (313)892-7330 Fax: (313)892-4656 Ea G K N2
08011	A D J Excavating, Inc. 47301 Feathered Ct Shelby Township, MI 48315-4833 Phone: (810)560-7018 Fax: (239)236-8800 K
08892	Advanced Underground Inspection, LLC 38657 Webb Dr Westland, MI 48185-1979 Phone: (734)721-0081 Fax: (734)721-0082 I K N7 N94A N94B
04510	Aielli Construction Company 47850 Van Dyke Ave Shelby Twp, MI 48317 Phone: (586)792-1890 Fax: (586)792-8050 Ea K
00588	Ajax Paving Industries, Inc. 1957 Crooks Rd Ste A Troy, MI 48084 Phone: (248)244-3300 Fax: (248)244-0800 B Ba Cb Ea J K N93A N93G
04328	Albanelli Cement Contractors, Inc. 12725 Fairlane St Livonia, MI 48150-1329 Phone: (734)762-0710 Fax: (734)762-0711 J
04412	Aldridge Electric, Inc. 844 E Rockland Rd Libertyville, IL 60048-3358 Phone: (847)680-5200 Fax: (847)680-5298 Fd ITS L
00203	Alfonsi Railroad Construction Company 23501 Pennsylvania Rd Brownstown, MI 48193-8447 Phone: (734)281-6902 Fax: (734)281-1029 N5
02083	All Star Power, LLC PO Box 871576 Canton, MI 48187 Phone: (734)216-3128 Ea K
07616	Alpha Painting & Construction Co., Inc. 6800 Quad Ave Baltimore, MD 21237-2402 Phone: (410)288-6800 Fax: (410)288-6805 N4

Construction Contract Inquiry

Ajax Paving MDOT Job History (Current & Past)

[Contract Award Status Tracking Home](#)

Contract Award Status Tracking - Home

Search Criteria: Enter all or partial data below

Letting Date

Item Number

Contract Id

Contractor

Project Number

Search Results:

Letting Date	Item Number	Contract Id	Contractor	Project Number
10/06/2023	002	82000-205982	Ajax Paving Industries, Inc.	205982
09/01/2023	035	50000-206702	Ajax Paving Industries, Inc.	206702
08/04/2023	013	82000-215647	Ajax Paving Industries, Inc.	215647
08/04/2023	035	47000-217474	Ajax Paving Industries, Inc.	217474
06/02/2023	023	82000-215552	Ajax Paving Industries, Inc.	215552
06/02/2023	044	81074-216795	Ajax Paving Industries, Inc.	216795
05/05/2023	051	25000-215975	Ajax Paving Industries, Inc.	215975
03/03/2023	018	63173-209677	Ajax Paving Industries, Inc.	209677
11/04/2022	003	50112-130131	Ajax Paving Industries, Inc.	130131
11/04/2022	004	25092-132779	Ajax Paving Industries, Inc.	132779
11/04/2022	046	82000-216069	Ajax Paving Industries, Inc.	216069
10/07/2022	004	38103-211081	Ajax Paving Industries, Inc.	211081
09/02/2022	004	50051-210076	Ajax Paving Industries, Inc.	210076
08/05/2022	045	82000-205981	Ajax Paving Industries, Inc.	205981
08/05/2022	049	63051-204356	Ajax Paving Industries, Inc.	204356
06/03/2022	025	63000-210738	Ajax Paving Industries, Inc.	210738
06/03/2022	029	63000-211914	ABR	211914
06/03/2022	042	81000-205668	Ajax Paving Industries, Inc.	205668
06/03/2022	045	63000-213213	Ajax Paving Industries, Inc.	213213
05/06/2022	002	82062-210083	Ajax Paving Industries, Inc.	210083
05/06/2022	070	47000-210622	ABR	210622
04/01/2022	001	47014-210045	Ajax Paving Industries, Inc.	210045
01/07/2022	006	82052-210084	Ajax Paving Industries, Inc.	210084
12/03/2021	022	82252-208614	Ajax Paving Industries, Inc.	208614
12/03/2021	024	82111-211256	Ajax Paving Industries, Inc.	211256
07/09/2021	004	82000-205965	Ajax Paving Industries, Inc.	205965
07/09/2021	046	63000-209487	Ajax Paving Industries, Inc.	209487

Letting Date	Item Number	Contract Id	Contractor	Project Number
03/05/2021	050	63052-208615	Ajax Paving Industries, Inc.	208615
02/05/2021	005	44044-210066	Ajax Paving Industries, Inc.	210066
02/05/2021	022	81104-210043	Ajax Paving Industries, Inc.	210043
01/08/2021	013	77024-130024	Ajax Paving Industries, Inc.	130024
11/06/2020	001	44032-130021	Ajax Paving Industries, Inc.	130021
11/06/2020	021	58053-201013	Ajax Paving Industries, Inc.	201013
08/07/2020	038	63000-205949	Ajax Paving Industries, Inc.	205949
06/05/2020	003	82000-205931	Ajax Paving Industries, Inc.	205931
06/05/2020	034	25042-210208	Ajax Paving Industries, Inc.	210208
05/01/2020	045	63000-204564	Ajax Paving Industries, Inc.	204564
04/03/2020	077	63000-205951	Ajax Paving Industries, Inc.	205951
03/06/2020	066	81031-201038	Ajax Paving Industries, Inc.	201038
01/10/2020	034	63043-204333	Ajax Paving Industries, Inc.	204333
11/01/2019	002	82025-201919	Ajax Paving Industries, Inc.	201919
11/01/2019	042	82701-201433-2	Ajax Paving Industries, Inc.	201433
10/04/2019	047	81103-200987-2	Ajax Paving Industries, Inc.	200987
07/12/2019	035	50111-132111	Ajax Paving Industries, Inc.	132111
06/28/2019	912	82000-205935	Ajax Paving Industries, Inc.	205935
03/01/2019	018	82023-79788	Ajax Paving Industries, Inc.	79788
03/01/2019	023	82061-204005	Ajax Paving Industries, Inc.	204005
02/13/2019	302	50031-201379	Ajax Paving Industries, Inc.	201379
02/01/2019	029	82062-204118-2	Ajax Paving Industries, Inc.	204118
02/01/2019	053	82052-204006	Ajax Paving Industries, Inc.	204006
01/18/2019	601	37032-118947	Ajax Paving Industries, Inc.	118947
07/13/2018	013	63052-202751	Ajax Paving Industries, Inc.	202751
07/13/2018	027	50000-202837	Ajax Paving Industries, Inc.	202837
06/01/2018	009	81000-200513	Ajax Paving Industries, Inc.	200513
06/01/2018	011	63900-M71844	Ajax Paving Industries, Inc.	M71844
06/01/2018	032	50000-202773	Ajax Paving Industries, Inc.	202773
06/01/2018	049	82123-128945-3	Ajax Paving Industries, Inc.	128945
06/01/2018	051	82192-132116-2	Ajax Paving Industries, Inc.	132116
06/01/2018	068	63000-202835	Ajax Paving Industries, Inc.	202835
06/01/2018	069	63000-202236	Ajax Paving Industries, Inc.	202236
06/01/2018	070	63091-132117	Ajax Paving Industries, Inc.	132117
06/01/2018	081	82000-202719	Ajax Paving Industries, Inc.	202719
04/06/2018	023	63000-132792	Ajax Paving Industries, Inc.	132792
04/06/2018	062	82081-132139	Ajax Paving Industries, Inc.	132139
03/02/2018	021	82000-200023	Ajax Paving Industries, Inc.	200023
03/02/2018	028	50000-202024	Ajax Paving Industries, Inc.	202024
03/02/2018	065	82192-132116	ABR	132116
02/02/2018	052	77023-103342	Ajax Paving Industries, Inc.	103342
02/02/2018	060	82053-132119	Ajax Paving Industries, Inc.	132119

Letting Date	Item Number	Contract Id	Contractor	Project Number
01/05/2018	042	63051-200434	Ajax Paving Industries, Inc.	200434
12/01/2017	029	50099-133255	Ajax Paving Industries, Inc.	133255
08/04/2017	006	81000-132523	Ajax Paving Industries, Inc.	132523
08/04/2017	050	63043-M71743	Ajax Paving Industries, Inc.	M71743
07/07/2017	036	82142-200435	Ajax Paving Industries, Inc.	200435
05/05/2017	061	82000-132791-2	Ajax Paving Industries, Inc.	132791
04/07/2017	004	50000-132464	Ajax Paving Industries, Inc.	132464
03/03/2017	038	82251-116473	Ajax Paving Industries, Inc.	116473
03/03/2017	049	50051-127529	Ajax Paving Industries, Inc.	127529
03/03/2017	248	63821-127526	Ajax Paving Industries, Inc.	127526
01/06/2017	002	50111-129204	Ajax Paving Industries, Inc.	129204
12/14/2016	202	65041-125856	Ajax Paving Industries, Inc.	125856
10/07/2016	004	82457-131361	Ajax Paving Industries, Inc.	131361
09/16/2016	601	82457-131426	Ajax Paving Industries, Inc.	131426
08/05/2016	004	82459-131192	Ajax Paving Industries, Inc.	131192
08/05/2016	014	82459-131161	Ajax Paving Industries, Inc.	131161
08/05/2016	049	50031-127511	Ajax Paving Industries, Inc.	127511
07/08/2016	040	82457-130504	Ajax Paving Industries, Inc.	130504
06/03/2016	006	47469-129645	Ajax Paving Industries, Inc.	129645
06/03/2016	018	81475-129644	Ajax Paving Industries, Inc.	129644
06/03/2016	032	63459-130423	Ajax Paving Industries, Inc.	130423
06/03/2016	045	63174-M71642	Ajax Paving Industries, Inc.	M71642
06/03/2016	067	63112-M71646	Ajax Paving Industries, Inc.	M71646
05/06/2016	002	63459-129407	Ajax Paving Industries, Inc.	129407
05/06/2016	096	81475-129298	Ajax Paving Industries, Inc.	129298
03/04/2016	061	44011-128445	Ajax Paving Industries, Inc.	128445
12/04/2015	010	82457-127202	Ajax Paving Industries, Inc.	127202
10/02/2015	019	58471-123231	Ajax Paving Industries, Inc.	123231
10/02/2015	023	63172-123146	Ajax Paving Industries, Inc.	123146
08/07/2015	012	82457-126212-2	Ajax Paving Industries, Inc.	126212
07/10/2015	002	47469-127199	Ajax Paving Industries, Inc.	127199
07/10/2015	027	82457-123351	Ajax Paving Industries, Inc.	123351
06/05/2015	003	63459-127334	Ajax Paving Industries, Inc.	127334
06/05/2015	027	63627-121987	Ajax Paving Industries, Inc.	121987
06/05/2015	056	82457-126994	Ajax Paving Industries, Inc.	126994
06/05/2015	067	82457-126991	Ajax Paving Industries, Inc.	126991
05/01/2015	002	82457-126995	Ajax Paving Industries, Inc.	126995
05/01/2015	020	81475-126351	Ajax Paving Industries, Inc.	126351
05/01/2015	044	82457-126769	Ajax Paving Industries, Inc.	126769
05/01/2015	063	63459-126956	Ajax Paving Industries, Inc.	126956
05/01/2015	076	81132-124034	Ajax Paving Industries, Inc.	124034
04/03/2015	052	50091-123174	Ajax Paving Industries, Inc.	123174

Letting Date	Item Number	Contract Id	Contractor	Project Number
03/06/2015	038	82081-116524	Ajax Paving Industries, Inc.	116524
02/12/2015	244	73111-106858	Ajax Paving Industries, Inc./C.A. Hull,	106858
02/06/2015	006	82457-124742	ABR	124742
01/09/2015	019	63459-123187	Ajax Paving Industries, Inc.	123187
01/09/2015	043	63459-123218	Ajax Paving Industries, Inc.	123218
01/09/2015	049	81063-124032	Ajax Paving Industries, Inc.	124032
09/05/2014	009	63459-123185-2	Ajax Paving Industries, Inc.	123185
09/05/2014	039	82457-123182	Ajax Paving Industries, Inc.	123182
08/22/2014	602	47041-124469	Ajax Paving Industries, Inc.	124469
08/22/2014	619	82022-124773	Ajax Paving Industries, Inc.	124773
08/22/2014	630	63112-124778	Ajax Paving Industries, Inc.	124778
08/01/2014	002	82457-123344	Ajax Paving Industries, Inc.	123344
07/11/2014	019	58471-121109	Ajax Paving Industries, Inc.	121109
07/11/2014	020	82457-123335	Ajax Paving Industries, Inc.	123335
06/06/2014	114	63041-123126	Ajax Paving Industries, Inc.	123126
06/06/2014	129	50111-123136	Ajax Paving Industries, Inc.	123136
05/02/2014	002	77051-120137	Ajax Paving Industries, Inc.	120137
05/02/2014	005	82457-123169	Ajax Paving Industries, Inc.	123169
05/02/2014	059	82072-114699	Ajax Paving Industries, Inc.	114699
04/18/2014	901	63022-122516	Ajax Paving Industries, Inc.	122516
03/14/2014	043	82111-119629	Ajax Paving Industries, Inc.	119629
01/10/2014	001	09035-110397	Ajax Paving Industries, Inc.	110397
01/10/2014	011	82457-121434	Ajax Paving Industries, Inc.	121434
12/06/2013	046	58171-120316	Ajax Paving Industries, Inc.	120316
11/01/2013	035	82457-120998	Ajax Paving Industries, Inc.	120998
11/01/2013	063	82457-120996	Ajax Paving Industries, Inc.	120996
11/01/2013	070	82457-120644	Ajax Paving Industries, Inc.	120644
11/01/2013	073	82457-120774	Ajax Paving Industries, Inc.	120774
08/02/2013	066	63022-120088	Ajax Paving Industries, Inc.	120088
07/12/2013	031	631111-117248-2	Ajax Paving Industries, Inc.	117248
07/12/2013	036	82211-114701	Ajax Paving Industries, Inc.	114701
07/12/2013	272	631113-119635	ABR	119635
06/07/2013	005	63459-118447	Ajax Paving Industries, Inc.	118447
06/07/2013	011	82457-118999	Ajax Paving Industries, Inc.	118999
06/07/2013	092	82457-119304	Ajax Paving Industries, Inc.	119304
05/22/2013	901	56045-106848-2	Ajax Paving Industries, Inc.	106848
05/03/2013	075	82252-116292-2	Ajax Paving Industries, Inc.	116292
04/05/2013	044	70414-113323	Ajax Paving Industries, Inc.	113323
04/05/2013	064	63051-116703	Ajax Paving Industries, Inc.	116703
04/05/2013	067	50011-113492	Ajax Paving Industries, Inc.	113492
03/01/2013	027	63459-118449	Ajax Paving Industries, Inc.	118449
11/02/2012	026	82457-116948	Ajax Paving Industries, Inc.	116948

Letting Date	Item Number	Contract Id	Contractor	Project Number
09/14/2012	232	82457-116319	Ajax Paving Industries, Inc.	116319
09/07/2012	003	50111-89091	Ajax Paving Industries, Inc.	89091
09/07/2012	011	63459-116695	Ajax Paving Industries, Inc.	116695
09/07/2012	029	63053-60256	Ajax Paving Industries, Inc.	60256
09/07/2012	046	631111-117248	ABR	117248
08/03/2012	032	50458-116677	Ajax Paving Industries, Inc.	116677
08/03/2012	049	50031-45735	Ajax Paving Industries, Inc.	45735
07/11/2012	059	82457-115851	Ajax Paving Industries, Inc.	115851
07/11/2012	073	63051-M71241	Ajax Paving Industries, Inc.	M71241
06/01/2012	017	63459-115678	Ajax Paving Industries, Inc.	115678
06/01/2012	019	63459-116074	Ajax Paving Industries, Inc.	116074
06/01/2012	020	63459-116113	Ajax Paving Industries, Inc.	116113
06/01/2012	049	63459-115932	Ajax Paving Industries, Inc.	115932
06/01/2012	062	63626-116511	Ajax Paving Industries, Inc.	116511
05/04/2012	043	63459-115642	Ajax Paving Industries, Inc.	115642
05/04/2012	059	81475-115192	Ajax Paving Industries, Inc.	115192
05/04/2012	069	82900-M71282	Ajax Paving Industries, Inc.	M71282
03/02/2012	010	63459-115484	Ajax Paving Industries, Inc.	115484
03/02/2012	042	50112-89090	Ajax Paving Industries, Inc.	89090
02/03/2012	028	81074-113145	Ajax Paving Industries, Inc.	113145
02/03/2012	036	50062-110769	Ajax Paving Industries, Inc.	110769
02/03/2012	058	63082-113131	Ajax Paving Industries, Inc.	113131
12/02/2011	003	82457-113922	Ajax Paving Industries, Inc.	113922
11/04/2011	016	82457-113933	Ajax Paving Industries, Inc.	113933
11/04/2011	027	82457-113935	Ajax Paving Industries, Inc.	113935
10/07/2011	016	63459-113094	Ajax Paving Industries, Inc.	113094
10/07/2011	029	77566-110971	Ajax Paving Industries, Inc.	110971
07/20/2011	201	82211-72409	Pamar Enterprises, Inc./Ajax Paving Indu	72409
06/03/2011	010	50458-104522	Ajax Paving Industries, Inc.	104522
06/03/2011	019	63459-112855	Ajax Paving Industries, Inc.	112855
06/03/2011	033	82287-113166	Ajax Paving Industries, Inc.	113166
05/06/2011	085	82025-110689	Ajax Paving Industries, Inc.	110689
04/01/2011	026	82457-112326	Ajax Paving Industries, Inc.	112326
04/01/2011	045	82371-110723	Ajax Paving Industries, Inc.	110723
03/04/2011	034	47013-79897	Ajax Paving Industries, Inc.	79897
03/04/2011	037	64015-90073	Ajax Paving Industries, Inc.	90073
02/04/2011	012	63459-107202	Ajax Paving Industries, Inc.	107202
12/03/2010	004	82457-111312	Ajax Paving Industries, Inc.	111312
12/03/2010	016	50458-111069	Ajax Paving Industries, Inc.	111069
12/03/2010	059	63022-110757	Ajax Paving Industries, Inc.	110757
09/24/2010	601	63043-55658	Ajax Paving Industries, Inc.	55658
09/24/2010	603	50458-106739	Ajax Paving Industries, Inc.	106739

Letting Date	Item Number	Contract Id	Contractor	Project Number
09/24/2010	613	50051-60444	Ajax Paving Industries, Inc.	60444
09/24/2010	621	82293-110724	Ajax Paving Industries, Inc.	110724
09/03/2010	011	63459-110716	Ajax Paving Industries, Inc.	110716
09/03/2010	034	82457-110476	Ajax Paving Industries, Inc.	110476
09/03/2010	068	50091-106542	Ajax Paving Industries, Inc.	106542
08/06/2010	031	82609-108665	Ajax Paving Industries, Inc.	108665
08/06/2010	075	82457-110746	Ajax Paving Industries, Inc.	110746
08/06/2010	077	82400-106817	Ajax Paving Industries, Inc.	106817
08/06/2010	094	63174-M71041	Ajax Paving Industries, Inc.	M71041
06/18/2010	629	63459-104671	Ajax Paving Industries, Inc.	104671
06/04/2010	002	44031-108218	Ajax Paving Industries, Inc.	108218
05/21/2010	602	63459-106761	Ajax Paving Industries, Inc.	106761
05/07/2010	014	82457-106836	Ajax Paving Industries, Inc.	106836
05/07/2010	015	81406-107833	Ajax Paving Industries, Inc.	107833
05/07/2010	018	63457-109546	Ajax Paving Industries, Inc.	109546
05/07/2010	046	82457-106833	Ajax Paving Industries, Inc.	106833
05/07/2010	093	63457-109549	Ajax Paving Industries, Inc.	109549
05/07/2010	112	82101-84055	Ajax Paving Industries, Inc.	84055
04/02/2010	055	58071-107762	Ajax Paving Industries, Inc.	107762
04/02/2010	056	63457-109548	Ajax Paving Industries, Inc.	109548
04/02/2010	068	63459-106759	Ajax Paving Industries, Inc.	106759
04/02/2010	078	58460-106748	Ajax Paving Industries, Inc.	106748
03/05/2010	027	63459-106769	Ajax Paving Industries, Inc.	106769
03/05/2010	040	63459-104624	Ajax Paving Industries, Inc.	104624
03/05/2010	054	82457-106838	Ajax Paving Industries, Inc.	106838
03/05/2010	078	81406-107421	Ajax Paving Industries, Inc.	107421
03/05/2010	091	63459-106779	Ajax Paving Industries, Inc.	106779
03/05/2010	094	82062-80905	Ajax Paving Industries, Inc.	80905
01/08/2010	047	82400-107132	Ajax Paving Industries, Inc.	107132
12/04/2009	049	44031-106317	Ajax Paving Industries, Inc.	106317
11/06/2009	011	82400-107111	Ajax Paving Industries, Inc.	107111
11/06/2009	012	82457-107487	Ajax Paving Industries, Inc.	107487
11/06/2009	013	82457-106835	Ajax Paving Industries, Inc.	106835
11/06/2009	029	63459-104717	Ajax Paving Industries, Inc.	104717
11/06/2009	225	50458-106727	Ajax Paving Industries, Inc.	106727
10/02/2009	011	82457-106831	Ajax Paving Industries, Inc.	106831
09/03/2009	035	82062-105828	Ajax Paving Industries, Inc.	105828
09/03/2009	041	82457-107486	Ajax Paving Industries, Inc.	107486
09/03/2009	064	82105-102709	Ajax Paving Industries, Inc.	102709
09/03/2009	071	82192-101421	Ajax Paving Industries, Inc.	101421
09/03/2009	077	50111-106975	Ajax Paving Industries, Inc.	106975
08/06/2009	017	63459-106771	Ajax Paving Industries, Inc.	106771

Letting Date	Item Number	Contract Id	Contractor	Project Number
08/06/2009	024	82053-100807	Ajax Paving Industries, Inc.	100807
08/06/2009	034	63459-106768	Ajax Paving Industries, Inc.	106768
08/06/2009	038	50458-106738	Ajax Paving Industries, Inc.	106738
08/06/2009	070	50051-45733	Ajax Paving Industries, Inc.	45733
07/10/2009	001	50111-105851	Ajax Paving Industries, Inc.	105851
07/10/2009	002	77111-101386	Ajax Paving Industries, Inc.	101386
07/10/2009	028	47082-105734	Ajax Paving Industries, Inc.	105734
07/10/2009	036	77368-107045	Ajax Paving Industries, Inc.	107045
07/10/2009	051	82457-106809	Ajax Paving Industries, Inc.	106809
07/10/2009	057	63459-104662	Ajax Paving Industries, Inc.	104662
06/25/2009	605	82400-106092	Ajax Paving Industries, Inc.	106092
06/25/2009	611	63459-106776	Ajax Paving Industries, Inc.	106776
06/25/2009	612	50458-104571	Ajax Paving Industries, Inc.	104571
06/25/2009	613	50458-106726	Ajax Paving Industries, Inc.	106726
06/25/2009	615	63052-72404	Ajax Paving Industries, Inc.	72404
04/03/2009	005	50458-103736	Ajax Paving Industries, Inc.	103736
03/06/2009	003	50458-104075	Ajax Paving Industries, Inc.	104075
03/06/2009	071	82122-87503	Ajax Paving Industries, Inc.	87503
12/05/2008	006	82457-103465-2	Ajax Paving Industries, Inc.	103465
08/01/2008	001	82457-103464	Ajax Paving Industries, Inc.	103464
08/01/2008	017	82457-103465	ABR	103465
08/01/2008	035	50011-80921	Ajax Paving Industries, Inc.	80921
08/01/2008	057	50011-103844	Ajax Paving Industries, Inc.	103844
08/01/2008	059	82062-M70880	Ajax Paving Industries, Inc.	M70880
08/01/2008	061	63103-M70844	Ajax Paving Industries, Inc.	M70844
07/11/2008	024	47609-100346	Ajax Paving Industries, Inc.	100346
07/11/2008	026	77475-102886	Ajax Paving Industries, Inc.	102886
07/11/2008	069	82061-100119	Ajax Paving Industries, Inc.	100119
06/06/2008	008	63457-103099	Ajax Paving Industries, Inc.	103099
04/04/2008	031	82457-102284	Ajax Paving Industries, Inc.	102284
04/04/2008	038	50458-102245	Ajax Paving Industries, Inc.	102245
12/07/2007	046	63459-101127	Ajax Paving Industries, Inc.	101127
12/07/2007	054	77032-100113	Ajax Paving Industries, Inc.	100113
11/02/2007	007	82457-100783	Ajax Paving Industries, Inc.	100783
11/02/2007	012	82457-101257	Ajax Paving Industries, Inc.	101257
09/28/2007	626	63459-90085	Ajax Paving Industries, Inc.	90085
09/28/2007	630	82400-100821	Ajax Paving Industries, Inc.	100821
09/28/2007	639	63459-101126	Ajax Paving Industries, Inc.	101126
09/28/2007	645	82400-100822	Ajax Paving Industries, Inc.	100822
09/07/2007	001	25132-87256	Ajax Paving Industries, Inc.	87256
09/07/2007	018	25402-84670	Ajax Paving Industries, Inc.	84670
09/07/2007	023	63459-100702	Ajax Paving Industries, Inc.	100702

Letting Date	Item Number	Contract Id	Contractor	Project Number
09/07/2007	058	63900-101017	Ajax Paving Industries, Inc.	101017
09/07/2007	067	41132-90310	Ajax Paving Industries, Inc.	90310
07/06/2007	073	63459-100447	Ajax Paving Industries, Inc.	100447
05/04/2007	001	80024-83935	Kamminga & Roodvoets/Ajax Paving	83935
05/04/2007	018	47609-87712	Ajax Paving Industries, Inc.	87712
04/06/2007	076	82101-80373	Ajax Paving Industries, Inc.	80373
03/02/2007	038	50458-89318	Ajax Paving Industries, Inc.	89318
03/02/2007	075	82022-87383	Ajax Paving Industries, Inc.	87383
03/02/2007	097	81062-87511	Ajax Paving Industries, Inc.	87511
03/02/2007	109	47066-85906	Ajax Paving Industries, Inc.	85906
03/02/2007	114	82061-87382	Ajax Paving Industries, Inc.	87382
02/02/2007	081	63041-87374	Ajax Paving Industries, Inc.	87374
01/12/2007	026	41132-50758	Ajax Paving Industries, Inc.	50758
12/01/2006	017	50458-75492	Ajax Paving Industries, Inc.	75492
12/01/2006	020	82457-88367	Ajax Paving Industries, Inc.	88367
11/03/2006	003	58033-75127	Ajax Paving Industries, Inc.	75127
11/03/2006	016	82400-88494	Ajax Paving Industries, Inc.	88494
11/03/2006	018	82609-87786	Ajax Paving Industries, Inc.	87786
11/03/2006	020	82457-87978	Ajax Paving Industries, Inc.	87978
11/03/2006	028	63459-88432	Ajax Paving Industries, Inc.	88432
11/03/2006	037	82457-84123	Ajax Paving Industries, Inc.	84123
11/03/2006	074	77051-84051-2	Ajax Paving Industries, Inc.	84051
10/06/2006	006	82457-87977	Ajax Paving Industries, Inc.	87977
10/06/2006	018	13083-60488	Ajax Paving Industries, Inc.	60488
08/04/2006	033	39024-86055	Kamminga & Roodvoets/C. A.Hull/Ajax Pav	86055
06/02/2006	066	63112-86654	Ajax Paving Industries, Inc.	86654
06/02/2006	081	63052-M70641	Ajax Paving Industries, Inc.	M70641
06/02/2006	082	63172-M70640	Ajax Paving Industries, Inc.	M70640
05/05/2006	032	47476-86085	Ajax Paving Industries, Inc.	86085
05/05/2006	066	50458-56147	Ajax Paving Industries, Inc.	56147
05/05/2006	077	82211-73160	Ajax Paving Industries, Inc.	73160
04/07/2006	020	58416-86485	Ajax Paving Industries, Inc.	86485
04/07/2006	078	82400-86727	Ajax Paving Industries, Inc.	86727
04/07/2006	082	82292-83664	Ajax Paving Industries, Inc.	83664
04/07/2006	088	63022-83707	Ajax Paving Industries, Inc.	83707
03/03/2006	066	41026-53377	Ajax Paving Industries, Inc.	53377
03/03/2006	114	82252-83959	Ajax Paving Industries, Inc.	83959
02/03/2006	054	47082-85282	Ajax Paving Industries, Inc.	85282
01/06/2006	036	50051-84046	Ajax Paving Industries, Inc.	84046
01/06/2006	047	63091-84049	Ajax Paving Industries, Inc.	84049
12/02/2005	003	82457-85252	Ajax Paving Industries, Inc.	85252
08/05/2005	054	82062-83062	Ajax Paving Industries, Inc.	83062

Letting Date	Item Number	Contract Id	Contractor	Project Number
07/08/2005	022	77609-80632	Ajax Paving Industries, Inc.	80632
06/03/2005	002	63174-50290	Ajax Paving Industries, Inc.	50290
04/12/2005	215	50061-80009	Ajax Paving Industries, Inc.	80009
03/04/2005	003	41024-45271	Kammaing & Roodvoets/Ajax Paving	45271
02/04/2005	003	82211-75186	Ajax Paving Industries, Inc.	75186
02/04/2005	042	82022-79700	Ajax Paving Industries, Inc.	79700
01/07/2005	003	41131-45811	Kammaing & Roodvoets/Ajax Paving	45811
12/03/2004	040	82211-79695	Ajax Paving Industries, Inc.	79695
11/05/2004	022	82053-59069	Ajax Paving Industries, Inc.	59069
09/10/2004	054	82073-80012	Ajax Paving Industries, Inc.	80012
08/06/2004	001	63173-45718	Ajax Paving Industries, Inc.	45718
08/06/2004	007	82457-79866	Ajax Paving Industries, Inc.	79866
08/06/2004	027	82457-79868	Ajax Paving Industries, Inc.	79868
07/09/2004	010	63102-78045	Ajax Paving Industries, Inc.	78045
07/09/2004	012	50051-76046	Ajax Paving Industries, Inc.	76046
07/09/2004	031	58416-75511	Ajax Paving Industries, Inc.	75511
07/09/2004	058	82400-75535	Ajax Paving Industries, Inc.	75535
06/04/2004	006	82457-56175	Ajax Paving Industries, Inc.	56175
06/04/2004	044	24171-79511	Ajax Paving Industries, Inc.	79511
05/07/2004	006	82400-78825	Ajax Paving Industries, Inc.	78825
05/07/2004	007	82400-78824	Ajax Paving Industries, Inc.	78824
05/07/2004	008	50458-56144	Ajax Paving Industries, Inc.	56144
05/07/2004	086	63112-77826	Ajax Paving Industries, Inc.	77826
03/05/2004	024	46101-50714	Ajax Paving Industries, Inc.	50714
03/05/2004	046	82457-76020	Ajax Paving Industries, Inc.	76020
03/05/2004	047	50031-74435	Ajax Paving Industries, Inc.	74435
02/06/2004	029	41101016-78370	Ajax Paving Industries, Inc.	78370
12/05/2003	015	77457-56295	Ajax Paving Industries, Inc.	56295
11/07/2003	002	58071-72733	Ajax Paving Industries, Inc.	72733
11/07/2003	043	47014-74576	Ajax Paving Industries, Inc.	74576
10/03/2003	039	81121-74569	Ajax Paving Industries, Inc.	74569
10/03/2003	041	82371-74328	Ajax Paving Industries, Inc.	74328
10/03/2003	044	82061-74352	Ajax Paving Industries, Inc.	74352
10/03/2003	045	82051-74351	Ajax Paving Industries, Inc.	74351



NAPA National Quality in Construction Awards (National Asphalt Paving Association)

- 2022 Ford Dearborn Development Center High Speed Straightaway and Steering & Handling Tracks, Dearborn, MI
- 2022 Rochester Road, Tienken Road to Lakeville Road, Rochester, MI
- 2022 Whitmore Lake Road, Maltby Road to Lee Road, Brighton, MI
- 2022 I-375, Beaubien Street to I-375, Detroit, MI
- 2021 US-24, Labo Road to Monroe/Wayne County Line, Monroe County, MI
- 2021 M-53, Deanville Road to south city limits of Marlette, Lapeer County, MI
- 2021 Oakland County International Airport Rehabilitate Runway 9R-27L & Taxiway Improvements, Oakland County, MI
- 2020 I-94, Conner to 8 Mile, Wayne County, MI
- 2020 US-12, Austin to Feldkamp, Washtenaw County, MI
- 2020 M-14 from Earhart Road to the Washtenaw/Wayne County Line, Washtenaw County, MI
- 2020 M-59, M-1 (Woodward Ave) to Crooks, Oakland County, MI
- 2020 I-475, Genesee County
- 2020 Ford Arizona Proving Grounds Straightaway
- 2020 Waterford Hills Race Track
- 2019 Miami Road Course, Concours Club Race Track, Opa Locka, FL
- 2019 Ford QMP Parking Lot, Dearborn, MI
- 2019 Chrysler Steering and Handling Course, Chelsea, MI
- 2018 General Motors Milford Proving Grounds, North/South Straightaway Reconstruction
- 2018 M-1 (Woodward Ave), 14 Mile Road to Quarton Road
- 2018 Chrysler Group LLC Chelsea Proving Grounds, FCA Development Pad
- 2018 Ford Motor Arizona Proving Grounds, Vehicle Dynamics Pad
- 2017 I-94 23 Mile Road, Easterly to South River Road
- 2017 Ford Motor Michigan Proving Grounds, High Speed East/West Straightaway
- 2016 Watkins Glen Race Track Rehabilitation Project, Watkins Glen, NY
- 2016 Grosse Isle Municipal Airport, Runway 4-22 Reconstruction, MI
- 2016 I-75, Giddings to Clintonville Road, Asphalt Overlay, Oakland County, MI
- 2015 I-94 MDOT from Carpenter Road to US-12, Washtenaw County, MI
- 2015 Meijer, Inc.-Store 122, Wixom
- 2014 Chrysler Group LLC Florida Evaluation Center Straightaway Improvements
- 2014 Chrysler Group LLC Chrysler Tech Center Evaluation Track Repaving
- 2013 Ford Motor 5 Mile Oval Test Track Reconstruction Arizona Proving Grounds
- 2012 Chrysler Group LLC North-South Straightaway Reconstruction Chelsea Proving Grounds
- 2008 Ford Motor 5 Mile Oval Test Track Reconstruction Michigan Proving Grounds
- 2008 Robert Bosch LLC Vehicle Dynamics Area (VDA) Reconstruction Flat Rock Proving Grounds
- 2007 Chrysler Group LLC 5 Mile Oval Test Track Reconstruction Chelsea Proving Grounds
- 2005 Ford Motor Oval Test Track, VDA Pad, Steering and Handling Road Reconstruction Dearborn Proving Grounds



Ajax Paving Industries, Inc.

An Equal Opportunity Employer

1957 Crooks Rd., Suite A • Troy, MI 48084
Main: 248.244.3300 • Fax: 248.244.0800

Asphalt Paving Association of Michigan Awards (APAM)

- 2022 Ford Dearborn Development Center High Speed Straightaway, Steering & Handling Tracks, Dearborn, MI, Special/Challenging Projects Award of Excellence
- 2022 City of Royal Oak Main Street and Lincoln Avenue Improvements, Oakland County, Urban Streets Projects Award of Excellence
- 2021 US-24, Oakland County, Urban Streets Projects Award of Excellence
- 2021 Rehabilitate Runway 9R-27L and Taxiway Improvements (Oakland County International Airport), Airport Projects Award of Excellence
- 2020 I-475, Genesee County, Award of Merit
- 2019 US-24, Oakland County, Urban Streets Projects Award of Merit
- 2019 Ford QMP Parking Lot, Dearborn, MI, Commercial Projects Award of Merit
- 2019 Chrysler Steering and Handling Course, Chelsea, MI, Special/Challenging Projects Award of Merit
- 2018 I-69 Reconstruction, St. Clair, MI, Award of Merit
- 2018 Chrysler Proving Grounds, Chelsea, MI, Special/Challenging Projects Award of Excellence
- 2017 GM North/South Straightaway, Milford, MI, Special/Challenging Projects Award of Excellence
- 2017 Ford Motor Company, High Speed Straightaway, Romeo, MI, Special/Challenging Projects Award of Merit
- 2017 Livonia West Commerce Center/Amazon, Commercial Projects Award of Merit
- 2016 19 Mile Road, Macomb County, MI, Urban Street Project, Award of Excellence
- 2016 I-75, Giddings to Clintonville Road, Oakland County, MI, Single Course Overlay, Award of Excellence
- 2016 Grosse Isle Municipal Airport, Runway 4-22 Reconstruction, Michigan, Airport Project, Award of Excellence
- 2016 M1 Concourse, Pontiac, MI, Special / Challenging Projects, Award of Excellence
- Runway 4L/22R & Associated Taxiways, Metro Airport, Romulus, MI, Award of Merit
- 2015 MDOT 1-94 from Carpenter Road to US-12, Washtenaw County, Award of Excellence
- 2015 MDOT Mack Avenue, Wayne County, Award of Excellence
- 2015 MDOT Textile Road, Washtenaw County, Award of Merit
- 2014 Chrysler Chelsea VDA Pad Chrysler Chelsea Proving Grounds, Award of Excellence
- 2014 MDOT West Avon Road, Award of Merit
- 2013 MDOT 1-75 Resurfacing, Award of Excellence
- 2013 Meijer Inc. Store 130 Parking Lot Reconstruction, Award of Merit
- 2013 MDOT 1-94 Resurfacing 11 Mile Road to Masonic, Award of Merit
- 2012 MDOT Orchard Lake Road Resurfacing 13 Mile Road to 14 Mile Road, Award of Excellence
- 2012 Chrysler LLC North-South Straightaway Reconstruction Chelsea Proving Grounds, Award of Excellence
- 2012 MDOT M-59 Resurfacing Opdyke Road to Crooks Road Award of Merit
- 2012 MDOT Oakland Troy Airport Rehabilitate Runway 9-27 Award of Merit
- 2012 MDOT Coleman A. Young Airport Rehabilitate Parallel Taxiway A Award of Merit
- 2011 MDOT Walton Boulevard Resurfacing Award of Excellence
- 2011 Michigan International Speedway 2 Mile Track Resurfacing Award of Excellence
- 2011 MDOT M-5 Connector Reconstruction Award of Merit
- 2008 Ford Motor 5 Mile Oval Test Track Reconstruction Award of Excellence
- 2008 Robert Bosch LLC VDA Reconstruction Flat Rock Proving Grounds Award of Excellence
- 2008 Ford Motor 5 Mile Oval Test Track Reconstruction Michigan Proving Grounds Award of Excellence
- 2007 Chrysler Group LLC 5 Mile Oval Track Reconstruction Chelsea Proving Grounds Award of Excellence
- 2005 Ford Motor Oval Test Track, VDA Pad, Steering and Handling Road Reconstruction Award of Excellence



Ajax Paving Industries, Inc.

An Equal Opportunity Employer

1957 Crooks Rd., Suite A • Troy, MI 48084
Main: 248.244.3300 • Fax: 248.244.0800

Michigan Concrete Association (MCA)

- 2021 I-69 Cox Drain to M-19, St. Clair County, MI, Award of Excellence
- 2020 Runway 3L/21R & Associated Taxiways & Centralized Deicing Facility, Detroit Metropolitan Wayne County Airport, Detroit, MI, Award of Excellence
- 2020 I-75 State Line to Erie, Award of Excellence
- 2020 Oscoda Airport Apron Rehabilitation, Oscoda County, Award of Excellence
- 2019 I-75 Rouge Rover, Detroit-Downriver Connection I-75 over the Rouge River, City of Detroit, Wayne County, Award of Excellence
- 2019 Arauco Grayling Plant, Grayling, MI, Award of Excellence
- 2018 I-75 Modernization Project Segment 1 Design-Build Interchange Reconstruction, Coolidge Road to South Blvd, Oakland County, MI, Award of Excellence
- 2017 GM Circle Track Reconstruction, GM Proving Ground, Milford, MI, Award of Excellence
- 2017 Runway 4L/22R and Associated Taxiways, Detroit Metropolitan Wayne County Airport, Romulus, MI, Award of Excellence
- 2017 M-53 from Red Run Drain to 18 Mile, Cities of Sterling Heights and Warren, Macomb County, Award of Excellence
- 2016 Hayes Road from 21 Mile to 23 Mile, Macomb County, MI, Award of Excellence
- 2016 I-75 from Dixie Highway to Hess Road, Saginaw County, MI, Award of Excellence
- 2016 I-69 Reconstruction, M-54 to Center Road, Flint and Burton, Genesee County, MI, Award of Excellence
- 2015 WCAA Detroit Metropolitan Wayne County Airport, Runway 4-22 Reconstruction, Detroit, MI, Award of Excellence
- 2014 MDOT US 23, US 223 Interchange Reconstruction, Award of Excellence
- 2014 MDOT US 10 Reconstruction, Award of Excellence
- 2014 MDOT M-85 Reconstruction Sibley Road to Cloverlawn Avenue, Award of Excellence



Ajax Paving Industries, Inc.

An Equal Opportunity Employer

1957 Crooks Rd., Suite A • Troy, MI 48084
Main: 248.244.3300 • Fax: 248.244.0800

American Concrete Paving Association (ACPA)

- 2021 Runway 3L/21R and Associated Taxiways & Centralized Deicing Facility, Detroit Metropolitan Wayne County Airport, Detroit, MI, ACPA National Award for Excellence in Commercial Service Airports Gold Winner
- 2016 Circle Track Reconstruction for Milford Proving Ground, General Motors Corporation, Milford, MI, ACPA National Award for Excellence in Concrete Pavement, Industrial Paving Gold Winner
- 2016 Reconstruction of Runway 4L/22R and Associated Taxiways, Romulus, MI, ACPA National Award for Excellence in Concrete Pavement, Commercial Service and Military Airports Gold Winner
- 2015 MDOT I-69 Reconstruction, M-54 to Center Road, Genesee County ACPA Award of Excellence
- 2014 Detroit Metro Airport Runway 4L/22R, Wayne County, MI, ACPA National Award for Excellence in Concrete Pavement, Commercial Service and Military Airports Silver Winner
- 2014 I-96 Fix, Wayne County, MI, ACPA National Award for Excellence in Concrete Pavement, Divided Highways (Urban) Silver Winner
- 2013 City of Southgate Reek Road Reconstruction APWA Project of The Year
- 2013 MDOT 1-69/194 Reconstruction Lapeer Connector to Blue Water Bridge ACPA Award of Excellence
- 2013 MDOT Dix/Toledo Interchange Reconstruction ACPA Award of Excellence
- 2012 MDOT US-24 Reconstruction 1-696 to Long Lake Road ACPA Award of Excellence
- 2012 MDOT M-39 Reconstruction McNichols Road to McClung Street ACPA Award of Excellence

April 6, 2023

To Whom It May Concern:


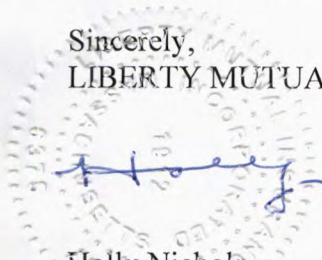
RE: Ajax Paving Industries, Inc.

We, Liberty Mutual Insurance Company provide surety bonds for Ajax Paving Industries, Inc. Ajax Paving Industries, Inc. is approved for per project bonds up to \$100,000,000.00 and an overall work program in excess of \$400,000,000.00.

We continue to be confident in this principal's ability to perform and recommend them for your favorable consideration.

This letter is not to be considered as an agreement to provide surety bonds for any particular project but is offered as an indication of our past experience and confidence in this firm. Any specific request for bonds will be underwritten on its own merits.

Sincerely,
LIBERTY MUTUAL INSURANCE COMPANY

Holly Nichols
Attorney-in-fact

CONFIDENTIAL



This Power of Attorney limits the acts of those named herein, and they have no authority to bind the Company except in the manner and to the extent herein stated.

Liberty Mutual Insurance Company
The Ohio Casualty Insurance Company
West American Insurance Company

Certificate No: 8198086-013068

POWER OF ATTORNEY

KNOWN ALL PERSONS BY THESE PRESENTS: That The Ohio Casualty Insurance Company is a corporation duly organized under the laws of the State of New Hampshire, that Liberty Mutual Insurance Company is a corporation duly organized under the laws of the State of Massachusetts, and West American Insurance Company is a corporation duly organized under the laws of the State of Indiana (herein collectively called the "Companies"), pursuant to and by authority herein set forth, does hereby name, constitute and appoint, Anne Barick; Holly Nichols; Jason Rogers; Mark Madden; Michael D. Lechner; Nicholas Ashburn; Paul M. Hurley; Richard S. McGregor; Robert D. Heuer

all of the city of Rochester Hills state of MI each individually if there be more than one named, its true and lawful attorney-in-fact to make, execute, seal, acknowledge and deliver, for and on its behalf as surety and as its act and deed, any and all undertakings, bonds, recognizances and other surety obligations, in pursuance of these presents and shall be as binding upon the Companies as if they have been duly signed by the president and attested by the secretary of the Companies in their own proper persons.

IN WITNESS WHEREOF, this Power of Attorney has been subscribed by an authorized officer or official of the Companies and the corporate seals of the Companies have been affixed thereto this 30th day of November, 2018.



Liberty Mutual Insurance Company
The Ohio Casualty Insurance Company
West American Insurance Company

By: [Signature]

David M. Carey, Assistant Secretary

Not valid for mortgage, note, loan, letter of credit, currency rate, interest rate or residual value guarantees.

State of PENNSYLVANIA
County of MONTGOMERY ss

On this 30th day of November, 2018 before me personally appeared David M. Carey, who acknowledged himself to be the Assistant Secretary of Liberty Mutual Insurance Company, The Ohio Casualty Company, and West American Insurance Company, and that he, as such, being authorized so to do, execute the foregoing instrument for the purposes therein contained by signing on behalf of the corporations by himself as a duly authorized officer.

IN WITNESS WHEREOF, I have hereunto subscribed my name and affixed my notarial seal at King of Prussia, Pennsylvania, on the day and year first above written.



Commonwealth of Pennsylvania - Notary Seal
Teresa Pastella, Notary Public
Montgomery County
My commission expires March 28, 2025
Commission number 1126044
Member, Pennsylvania Association of Notaries

By: [Signature]

Teresa Pastella, Notary Public

This Power of Attorney is made and executed pursuant to and by authority of the following By-laws and Authorizations of The Ohio Casualty Insurance Company, Liberty Mutual Insurance Company, and West American Insurance Company which resolutions are now in full force and effect reading as follows:

ARTICLE IV - OFFICERS: Section 12. Power of Attorney.

Any officer or other official of the Corporation authorized for that purpose in writing by the Chairman or the President, and subject to such limitation as the Chairman or the President may prescribe, shall appoint such attorneys-in-fact, as may be necessary to act in behalf of the Corporation to make, execute, seal, acknowledge and deliver as surety any and all undertakings, bonds, recognizances and other surety obligations. Such attorneys-in-fact, subject to the limitations set forth in their respective powers of attorney, shall have full power to bind the Corporation by their signature and execution of any such instruments and to attach thereto the seal of the Corporation. When so executed, such instruments shall be as binding as if signed by the President and attested to by the Secretary. Any power or authority granted to any representative or attorney-in-fact under the provisions of this article may be revoked at any time by the Board, the Chairman, the President or by the officer or officers granting such power or authority.

ARTICLE XIII - Execution of Contracts: Section 5. Surety Bonds and Undertakings.

Any officer of the Company authorized for that purpose in writing by the chairman or the president, and subject to such limitations as the chairman or the president may prescribe, shall appoint such attorneys-in-fact, as may be necessary to act in behalf of the Company to make, execute, seal, acknowledge and deliver as surety any and all undertakings, bonds, recognizances and other surety obligations. Such attorneys-in-fact subject to the limitations set forth in their respective powers of attorney, shall have full power to bind the Company by their signature and execution of any such instruments and to attach thereto the seal of the Company. When so executed such instruments shall be as binding as if signed by the president and attested by the secretary.

Certificate of Designation - The President of the Company, acting pursuant to the Bylaws of the Company, authorizes David M. Carey, Assistant Secretary to appoint such attorneys-in-fact as may be necessary to act on behalf of the Company to make, execute, seal, acknowledge and deliver as surety any and all undertakings, bonds, recognizances and other surety obligations.

Authorization - By unanimous consent of the Company's Board of Directors, the Company consents that facsimile or mechanically reproduced signature of any assistant secretary of the Company, wherever appearing upon a certified copy of any power of attorney issued by the Company in connection with surety bonds, shall be valid and binding upon the Company with the same force and effect as though manually affixed.

I, Renee C. Llewellyn, the undersigned, Assistant Secretary, The Ohio Casualty Insurance Company, Liberty Mutual Insurance Company, and West American Insurance Company do hereby certify that the original power of attorney of which the foregoing is a full, true and correct copy of the Power of Attorney executed by said Companies, is in full force and effect and has not been revoked.

IN TESTIMONY WHEREOF, I have hereunto set my hand and affixed the seals of said Companies this 6th day of April, 2023.



By: [Signature]

Renee C. Llewellyn, Assistant Secretary

For bond and/or Power of Attorney (POA) verification inquiries, please call 610-832-8240 or email HOSUR@libertymutual.com.



February 24, 2023

Re: Ajax Paving Industries, Inc.
Experience Modification Carrier Certification

To Whom It May Concern:

The workers compensation insurance for Ajax Paving Industries, Inc. is currently written by ACIG Insurance Company.

Please accept this letter as Carrier certification of the Michigan Experience modifier for the years noted below are as follows:

<u>Effective Date</u>	<u>Modifier</u>
6/1/2022	0.73
6/1/2021	0.74
6/1/2020	0.54
6/1/2019	0.50
6/1/2018	0.47

For any questions or additional information, please contact Todd Reeves at American Contractors Insurance Group at the below number.

Sincerely,

American Contractors Insurance Group, Inc.

Todd Reeves, MBA, CRIS
Risk Management Executive



CERTIFICATE OF LIABILITY INSURANCE

DATE (MM/DD/YYYY)

5/23/2023

THIS CERTIFICATE IS ISSUED AS A MATTER OF INFORMATION ONLY AND CONFERS NO RIGHTS UPON THE CERTIFICATE HOLDER. THIS CERTIFICATE DOES NOT AFFIRMATIVELY OR NEGATIVELY AMEND, EXTEND OR ALTER THE COVERAGE AFFORDED BY THE POLICIES BELOW. THIS CERTIFICATE OF INSURANCE DOES NOT CONSTITUTE A CONTRACT BETWEEN THE ISSUING INSURER(S), AUTHORIZED REPRESENTATIVE OR PRODUCER, AND THE CERTIFICATE HOLDER.

IMPORTANT: If the certificate holder is an ADDITIONAL INSURED, the policy(ies) must be endorsed. If SUBROGATION IS WAIVED, subject to the terms and conditions of the policy, certain policies may require an endorsement. A statement on this certificate does not confer rights to the certificate holder in lieu of such endorsement(s).

PRODUCER Guy Hurley, LLC 989 E. South Boulevard Suite 200 Rochester Hills MI 48307	CONTACT NAME: Linda Weal PHONE (A/C, No, Ext): (248)519-1429 E-MAIL ADDRESS: lweal@ghbh.com		FAX (A/C, No): (248)519-1401
	INSURER(S) AFFORDING COVERAGE		NAIC #
INSURED Ajax Paving Industries, Inc. 1957 Crooks Rd. Troy MI 48084	INSURER A: American Contractors Insurance Co RRG		12300
	INSURER B: ACIG Insurance Company		19984
	INSURER C: Continental Insurance Company		35289
	INSURER D: Travelers Prop Cas Co Amer A++XV		25674
	INSURER E: Indian Harbor Insurance Company A+ XV		36940
	INSURER F: XL Insurance America Inc.		24554

COVERAGES

CERTIFICATE NUMBER: 23-24 AJax \$25M Umb

REVISION NUMBER:

THIS IS TO CERTIFY THAT THE POLICIES OF INSURANCE LISTED BELOW HAVE BEEN ISSUED TO THE INSURED NAMED ABOVE FOR THE POLICY PERIOD INDICATED. NOTWITHSTANDING ANY REQUIREMENT, TERM OR CONDITION OF ANY CONTRACT OR OTHER DOCUMENT WITH RESPECT TO WHICH THIS CERTIFICATE MAY BE ISSUED OR MAY PERTAIN, THE INSURANCE AFFORDED BY THE POLICIES DESCRIBED HEREIN IS SUBJECT TO ALL THE TERMS, EXCLUSIONS AND CONDITIONS OF SUCH POLICIES. LIMITS SHOWN MAY HAVE BEEN REDUCED BY PAID CLAIMS.

INSR LTR	TYPE OF INSURANCE	ADDL INSD	SUBR WVD	POLICY NUMBER	POLICY EFF (MM/DD/YYYY)	POLICY EXP (MM/DD/YYYY)	LIMITS	
A	<input checked="" type="checkbox"/> COMMERCIAL GENERAL LIABILITY			GL23A00083	6/1/2023	6/1/2024	EACH OCCURRENCE	\$ 10,000,000
A	<input type="checkbox"/> CLAIMS-MADE <input checked="" type="checkbox"/> OCCUR			GL23B00083 (GL Excess)	6/1/2023	6/1/2024	DAMAGE TO RENTED PREMISES (Ea occurrence)	\$ 100,000
	<input checked="" type="checkbox"/> XCU Coverage Included						MED EXP (Any one person)	\$ 5,000
A	<input checked="" type="checkbox"/> Contractual Liability			GL23C00083 (GL Excess)	6/1/2023	6/1/2024	PERSONAL & ADV INJURY	\$ 10,000,000
	GEN'L AGGREGATE LIMIT APPLIES PER:						GENERAL AGGREGATE	\$ 10,000,000
	<input checked="" type="checkbox"/> POLICY <input checked="" type="checkbox"/> PRO-JECT <input type="checkbox"/> LOC						PRODUCTS - COMP/OP AGG	\$ 10,000,000
	OTHER:							\$
A	AUTOMOBILE LIABILITY						COMBINED SINGLE LIMIT (Ea accident)	\$ 5,000,000
	<input checked="" type="checkbox"/> ANY AUTO			AL23000029	6/1/2023	6/1/2024	BODILY INJURY (Per person)	\$
	<input type="checkbox"/> ALL OWNED AUTOS	<input type="checkbox"/>	<input type="checkbox"/>				BODILY INJURY (Per accident)	\$
	<input checked="" type="checkbox"/> HIRED AUTOS	<input checked="" type="checkbox"/>	<input checked="" type="checkbox"/>				PROPERTY DAMAGE (Per accident)	\$
								\$
C	<input type="checkbox"/> UMBRELLA LIAB	<input checked="" type="checkbox"/>		7014990214 (Excess GL&BA)	6/1/2023	6/1/2024	EACH OCCURRENCE	\$ 10,000,000
F	<input checked="" type="checkbox"/> EXCESS LIAB						AGGREGATE	\$ 10,000,000
	DED			US00110034LI23A	6/1/2023	6/1/2024		\$ 15,000,000
	RETENTION \$							
B	WORKERS COMPENSATION AND EMPLOYERS' LIABILITY						<input checked="" type="checkbox"/> PER STATUTE <input type="checkbox"/> OTH-ER	
	ANY PROPRIETOR/PARTNER/EXECUTIVE OFFICER/MEMBER EXCLUDED? (Mandatory in NH)		<input type="checkbox"/> Y / <input checked="" type="checkbox"/> N	WCA000004723	6/1/2023	6/1/2024	E.L. EACH ACCIDENT	\$ 1,000,000
	If yes, describe under DESCRIPTION OF OPERATIONS below		N/A				E.L. DISEASE - EA EMPLOYEE	\$ 1,000,000
							E.L. DISEASE - POLICY LIMIT	\$ 1,000,000
D	Inland Marine			QT6308A099243	6/1/2023	6/1/2024	Leased/Rented	\$550,000
E	Professional/Pollution Liab			CE07421287	6/1/2023	6/1/2024	Limit	\$5,000,000

DESCRIPTION OF OPERATIONS / LOCATIONS / VEHICLES (ACORD 101, Additional Remarks Schedule, may be attached if more space is required)

CERTIFICATE HOLDER**CANCELLATION**

Evidence of Coverage	SHOULD ANY OF THE ABOVE DESCRIBED POLICIES BE CANCELLED BEFORE THE EXPIRATION DATE THEREOF, NOTICE WILL BE DELIVERED IN ACCORDANCE WITH THE POLICY PROVISIONS.
	AUTHORIZED REPRESENTATIVE Richard McGregor/WEAL

© 1988-2014 ACORD CORPORATION. All rights reserved.

Ajax Paving Industries, Inc. Equipment List

Equip No	Description
105 MI Air Compressor	
M613	Air Compressor 01 Ir P185 On #228
M614	Air Compressor 2001 Ir P185
M781	Air Compressor 2007 Ir P185 Removed From #2070
M845	Air Compressor 2008 Ir P185 #2056
M987	Air Compressor 2011 Airman 185 #289
M1044	Air Compressor 2013 Thunder Creek
M1456	Air Compressor 2019 Atlas Copco Xas185 #291
M1590	Air Compressor 2020 Atlas Copco Xas 185, Skid Mounted (2070)
120 MI Arrow Board	
M844	Arrowboard
X316	Arrowboard 1999 Wanco
X318	Arrowboard 1999 Wanco
X379	Arrowboard 2006 Solar Allmand Eclipse
X380	Arrowboard 2006 Solar
X525	Arrowboard 2020 V-Touch
X526	Arrowboard 2020 V-Touch
125 MI Backhoe	
M993	Backhoe 2012 Cat 430F Clam- Trade Ais
M1042	Backhoe 2013 Cat 430F Clam
M1072	Backhoe 2014 Cat 430F Clam
M1073	Backhoe 2014 Cat 430F Clam
M1074	Backhoe 2014 Cat 430F Clam
M1075	Backhoe 2014 Cat 430F Clam
M1076	Backhoe 2014 Cat 430F Clam
M1281	Backhoe 2017 Cat 430F2 Hrc Clam
M1282	Backhoe 2017 Cat 430F2 Hrc Clam
M1283	Backhoe 2017 Cat 430F2 Hrc Clam
M1504	Backhoe 2019 Cat 440 Clam
M1605	Backhoe 2020 Cat 440
M1606	Backhoe 2020 Cat 440
M1607	Backhoe 2020 Cat
140 MI Compactor	
M505	Compactor '98 Wacker Vpa1750
M635	Compactor 2001 Wacker Vpr1330
M645	Compactor 2002 Wacker Wp1550A
M674	Compactor 2003 Wacker 1550
M679	Compactor 2003 Wacker Wp1550A
M724	Compactor 2004 Wacker
M799	Compactor 2008 Wacker Wp1550
M800	Compactor 2008 Wacker Wp1550
M801	Compactor 2008 Wacker Wp1550
M802	Compactor 2008 Wacker Wp1550
M979	Compactor 2008 Wacker Wp1550
M1239	Compactor 2016 Honda Wacker Gp2000
M1241	Compactor 2016 Honda Mbw Ap3550H
M1344	Compactor 2017 Multiquip Corey
M1374	Compactor 2008 Mbw Ground Pounder
M1375	Compactor 2017 Wacker Wp1550Aw
M1392	Compactor 2015 Wacker Vp1135Aw
M1394	Compactor 2018 Wacker Neuson Wp1550Aw

CONFIDENTIAL

M1459	Compactor 2019 Mbw Gp12 With Water
M1648	Compactor 2020 Husqvarna Plate Hus-967855002
160 MI Dozer	
670	Dozer 2008 Komatsu D39Px
671	Dozer 2008 Komatsu D39Px
672	Dozer 2018 Cat D5
673	Dozer 2020 John Deere 650K
185 MI Generator	
M449	Generator '95 Honda 2500
M664	Generator 2003 Honda 3000 Plt 6
M860	Generator 2008 Honda 3000 Trk#2005
M939	Generator 2010 Honda 3000 Trk# 2017
M948	Generator 2010 Honda 3000 Con
M1047	Generator 13 Honda 3000 Patty Mc
M1071	Generator 01 Kohler (Army)
M1236	Generator 2016 Honda 2000 Ballon Light
M1252	Generator 2016 Honda 3000 Flagger Station
M1352	Generator 2017 Honda Eu2000I Balloon Light
M1353	Generator 2017 Honda Eu2000I Balloon Light
M1361	Generator 2017 Honda Eu2000 Balloon Light
M1370	Generator 2016 Honda 2000 Jonnie 2071
M1407	Generator 2017 Honda Eu2000
M1513	Generator 2019 Honda Eu2200I On M1511
M1516	Generator 2019 Honda Eu2200I On M1510 On 2096 Lah Charlie
M1644	Generator 2020 Honda Eu2200I
190 MI Grader	
335	Grader 1998 Galion 850C
337	Grader 2005 Volvo G720B
338	Grader 2008 John Deere 672D
340	Grader 2011 Cat 120M
200 MI Joint Heater	
M738	Joint Heater 2005 Hde 400T
205 MI Kettle Prime	
M871	Prime Kettle 2009 Marathon
M872	Prime Kettle 2009 Marathon
M913	Prime Kettle 2010 Marathon
M914	Prime Kettle 2010 Marathon
215 MI Light Tree	
M846	Light Tree Coleman Mh4000PIkh
M898	Light Tree Multiquip
M1008	Light Tree Magnum
M1161	Light Tree 2009 Magnum Pro
M1162	Light Tree 2009 Magnum Pro
M1163	Light Tree 2009 Magnum Pro
M1365	Light Tree 2012 Magnum Pro
M1366	Light Tree 2012 Magnum Pro
M1367	Light Tree 2012 Magnum Pro
M1510	Balloon Light W/Cart 2019
M1511	Balloon Light W/ Cart 2019
M1537	Light Tree 2014 Magnum Pro Mlt3060Mv
M1538	Light Tree 2014 Magnum Pro Mlt3060Kv
M1541	Light Tree 2014 Magnum Pro Mlt3060Kvlight Tree
225 MI Loader	
856	Loader 2011 Volvo L90F
861	Loader 2012 Komatsu Wa320-6

CONFIDENTIAL

862	Loader 2012 Komatsu Wa320-6
8005	Loader 2020 Volvo L90H Wheel
230 MI Transfer Machine	
M779	Transfer Machine 2007 Roadtec Sb2500
M805	Conveyor 2007 C-3 40'
M967	Transfer Machine 2011 Roadtec
M1293	Conveyor 2017 Wirtgen 3'7" Short
M1390	Transfer Machine 2018 Weiler E2850A
235 MI Placer/Spreader	
M968	Rtp 2011 Gomaco 500 , Hopper Sn 906714-097
245 MI Mini Mill	
M1003	Mill 12 Flatliner From Keystone Engineering 317-271-6192
M1077	Mill 2014 Wirtgen W50Dc
M1273	Mill 2017 Wirtgen W50Ri
M1274	Mill 2017 Wirtgen W50Ri
M1382	Mill 2017 Wirtgen Mini W50 Ri
M1387	Mill 2018 Wirtgen Mini 50 Ri
M1584	Mini Mill 2020 Wirtgen W50Ri
M1585	Mini Mill 2020 Wirtgen W50Ri
265 MI Paver Asphalt	
AP71	Paver 2005 Cat Ap1055B Spare
AP85	Paver 2015 Vogele 2100-3I
AP87	Paver 2017 Cat 655F/8' Carlson Eziv
AP88	Paver 2017 Cat 1055F/10' Carlson Eziv Sn. 2597Fb70
AP89	Paver 2017 Cat 1055F/10' Carlson Eziv
AP90	Paver 2017 Cat 1055F/10' Carlson Eziv
AP91	Paver 2017 Cat 655F/ 8' Carlson Eziv
AP92	Paver 2017 Cat 1055F/10' Carlson Eziv10 Sn. 2533Fb6X
AP93	Paver 2017 Cat 1055F/10' Carlson Eziv Sn. 2471Fb6U
AP94	Paver 2018 Cat 1055F/ 10' Weiler Se10F
AP95	Paver 2019 Cat Ap1055F W/ Weiler Se10F W/ 18" Beams
AP96	Paver 2020 Cat Ao1055
M817	Screed 2007 Parabolic
M1396	Paver Screed 2018 Weiler Sf10
270 MI Paving Automation	
1127	Pickup 2017 Ford F150 Crew Cab 4X2
M863	Gps 2008 Grade System
M1052	Trimble 13 Robotic Uts W/Battery Kit & Tripod
M1053	Trimble 13 Robotic Uts W/Battery Kit & Tripod
M1054	Trimble 13 Robotic Uts W/Battery Kit & Tripod
M1055	Trimble 13 Robotic Uts W/Battery Kit And Tripod
M1056	Trimble 13 Robotic Uts W/Battery Kit & Tripod
M1057	Trimble 13 Robotic Uts W/Battery Kit & Tripod
M1058	Trimble 13 Robotic Uts W/Battery Kit And Tripod
M1114	Trimble Grader14 Automation
M1115	Trimble 14 Pave-Ir Scanner Paver Infrared
295 MI Profilograph	
M639	Profilograph 2002 Jd Gator Lisa
300 MI Road Widener	
BK59	Road Widener 1995 Bk Rw195D
BK60	Road Widener 2010 Volvo Rw195D
305 MI Roller Dirt HF	
713	Roller 1998 Ir Dirt Vib Sd100D
798	Roller 1998 Ir Dirt Sd100D
799	Roller 1996 Cat Dirt Cs563C

CONFIDENTIAL

310 MI Roller Large HF

7031	Roller 2013 Cat Cb54 Xw
7032	Roller 2013 Cat Cb54 Xw
7033	Roller 2013 Cat Cb54 Xw
7034	Roller 2013 Cat Cb54 Xw
7035	Roller 2013 Cat Cb54 Xw
7037	Roller 2013 Cat Cb54 Xw
7038	Roller 2013 Cat Cb54 Xw
7039	Roller 2013 Cat Cb54 Xw
7044	Roller 2014 Cat Cb54Xw
7045	Roller 2014 Cat Cb54Xw
7047	Roller 2014 Cat Cb54Xw
7054	Roller 2016 Cat Cb54
7055	Roller 2016 Cat Cb54
7056	Roller 2017 Cat Cb64B
7057	Roller 2017 Cat Cb64B
7058	Roller 2017 Cat Cb64B
7059	Roller 2017 Cat Cb64B
7063	Roller 2018 Cat Cb13 Vibo Compactor
7065	Roller 2018 Cat Cb13 Vibo Compactor
7066	Roller 2019 Cat Cb13 Vibo Compactor
7067	Roller 2019 Cat Cb13 Vibo Compactor
7068	Roller 2019 Cat Cb13 Vibo Compactor
7070	Roller 2020 Cb13
7071	Roller 2020 Cb13
7072	Roller 2020 Cb13
7073	Roller 2020 Cb13
7074	Roller2020 Cb13

315 MI Roller Large Static

703	Roller 1997 Hyster C340C 5-8Ton Field Roller
704	Roller 1997 Hyster C340C 5-8Ton
731	Roller 1986 Hyster C340C 5-8 To
782	Roller 1999 Hypac C340 5-8Ton Field Roller
786	Roller 1999 Hypac C330B 3-5Ton
7008	Roller 2008 Hypac C350D 98 (Track Paving)

320 MI Roller Parabolic

705	Roller 1997 Hyster C330B 3-5Ton
706	Roller 1997 Hyster C330B 3-5Ton
736	Roller 1996 Hypac C330B 3-5Ton
747	Roller 1995 Hypac C330B 3-5Ton
766	Roller 2000 Hypac C330B 3-5Ton

325 MI Roller Pup Static

702	Roller '96 Beuthling Pup B100
709	Roller 1997 Beuthling Pup B100
733	Roller 1998 Beuthling Pup B100
756	Roller 1995 Beuthling Pup B100
767	Roller 2003 Beuthling Pup B105
768	Roller 2003 Beuthling Pup B105
791	Roller 2004 Beuthling Pup B105
792	Roller 2004 Beuthling Pup B105
793	Roller 2004 Beuthling Pup B105

330 MI Roller Rubber Tire

760	Roller 1990 Ir Rubber Tire Pt140-A
7001	Roller 2005 Hypac C560 Rubr Tire
7005	Roller 2007 Bomag Bw27Rh Rubber

CONFIDENTIAL

335 MI Roller Small HF

7020	Roller 2010 Cat Cb14Xw Hf 39
7025	Roller 2012 Cat Cb34Xw 12-422C
7041	Roller 2014 Cat Cb34B
7042	Roller 2014 Cat Cb34B
7043	Roller 2014 Cat Cb34B
7050	Roller 2015 Cat Cb34B
7051	Roller 2015 Cat Cb34B
7053	Roller 2016 Cat Cb34B Small
7060	Roller 2017 Cat Cb34B-Mb
7061	Roller 2017 Cat Cb34B-Mb
7062	Roller 2017 Cat Cb36B
7064	Roller 2018 Cat Cb36B Small Vibo Compactor
7069	Roller 2019 Cat Cb36B
7075	Roller 2020 Cb36
7076	Roller 2020 Cb36

340 MI Roller Small Static

707	Roller 1997 Hyster C330B 3-5Ton
764	Roller 2000 Hypac C330B 3-5Ton
765	Roller 2000 Hypac C330B 3-5Ton Field Roller
769	Roller 2002 Hypac C330B 3-5Ton Field Roller

355 MI Saw Chop

M565	Chop Saw 00 Stihl Cut-Off 14"
M677	Chop Saw 2003 Stihl Ts400
M859	Chop Saw Stihl
M955	Chop Saw 2011 Stihl
M971	Chop Saw 2017 Husqvarna
M998	Chop Saw 2012
M1002	Chop Saw 13 Husqvarna
M1393	Chop Saw 2018 Husqvarna Cut Off K 760 14"
M1408	Chop Saw 2018 Husqvarna Cut Off K770 14"
M1410	Chop Saw Carts 2017 Husqvarna
M1411	Chop Saw Cart 2018 Husqvarna
M1412	Chop Saw 2018 Husqvarna K770
M1413	Chop Saw 2018 Husqvarna 14" K770
M1417	Chop Saw 2018 Husqvarna K770
M1418	Chop Saw 2018 Husqvarna K970 lii
M1419	Chop Saw 2018 Husqvarna K970 lii
M1420	Chop Saw 2018 Husqvarna K970 lii
M1422	Chop Saw 2018 Husqvarna K770
M1608	Chop Saw 2019 Husqvarna K770 Nick S 4/7/2020

380 MI Skidsteer Wheel

M1004	Bobcat A770
-------	-------------

440 MI Tractor Utility Broom

M715	Broom 2004 John Deere 4610 (Roller)
M732	Broom 2005 John Deere 4320- Sell
M751	Broom 2006 John Deere 4320 (Roller)
M752	Broom 2006 John Deere 4320- Sell
M842	Broom 2008 John Deere 4320
M866	Broom 2009 John Deere 4320
M915	Broom 2010 John Deere 4320
M965	Broom 2011 John Deere 4320
M1043	Broom 2013 John Deere 4520 (Not 4520R)
M1275	Broom 2017 John Deere 4052R (Water Tank)
M1386	Broom 2018 John Deere 4052R (Water Tank)

CONFIDENTIAL

M1505	Broom Tractor 2019 John Deere 4052R (Water Tank)
M1532	Broom Tractor 2019 John Deere 4052R
M1586	Broom 2020 John Deere 4052R Sweepster Qc7 7' Broom W/Water
M1587	Broom 2020 John Deere 4052R Sweepers Qc7 7' Broom W/Water
M1588	Broom 2020 John Deere 4052R Sweepster Qc7 7' Broom W/Water

450 MI Trailer Flowboy

X417	Flowboy 2012 Trail King
X418	Flowboy 2012 Trail King
X420	Flowboy 2012 Trail King 840Ngh
X421	Flowboy 2012 Trail King 840Ngh
X449	Flowboy 2015 Trail King
X450	Flowboy 2015 Trail King
X451	Flowboy 2015 Trail King
X452	Flowboy 2015 Trail King
X453	Flowboy 2015 Trail King
X454	Flowboy 2015 Trail King
X455	Flowboy 2015 Trail King
X456	Flowboy 2015 Trail King
X457	Flowboy 2015 Trail King
X458	Flowboy 2015 Trail King
X459	Flowboy 2015 Trail King
X460	Flowboy 2015 Trail King
X471	Flowboy 2016 Trail King
X472	Flowboy 2016 Trail King
X473	Flowboy 2016 Trail King
X474	Flowboy 2016 Trail King
X485	Flowboy 2016 Trail King
X486	Flowboy 2016 Trail King
X487	Flowboy 2016 Trail King
X488	Flowboy 2016 Trail King
X496	Flowboy 2016 Trail King
X497	Flowboy 2016 Trail King
X498	Flowboy 2016 Trail King
X499	Flowboy 2016 Trail King
X501	Flowboy 2017 Trail King
X502	Flowboy 2017 Trail King
X503	Flowboy 2017 Trail King
X504	Flowboy 2017 Trail King
X505	Flowboy 2017 Trail King
X513	Flowboy 2019 Trail King
X514	Flowboy 2019 Trail King
X515	Flowboy 2019 Trail King
X516	Flowboy 2019 Trail King
X517	Flowboy 2019 Trail King
X528	Flowboy 2020 Trail King Trailers
X529	Flowboy 2020 Trail King Trailers

460 MI Trailer Service

X250	Trailer 1992 Trail King Conditioning
X311	Trailer 1999 Trail King Service Setup
X312	Trailer 1999 Trail King Service
X322	Trailer 2000 Trail King Service
X323	Trailer 2000 Trail King Service
X334	Trailer 2001 Trail King Service
X335	Trailer 2001 Trail King Service
X337	Trailer 2001 Trail King Service (Missing)



X341	Trailer 2002 Profilograph M639
X351	Trailer 1996 Trail King 40 Paver
X353	Trailer 2004 Trail King Tk18T Service
X360	Trailer 1996 Trail King Tkt40 Paver
X361	Trailer 1999 Etnyre T40 Paver
X373	Trailer 2006 Trail King Service
X511	Trailer Tilt 2018 Trail King

480 MI Truck Attenuator

228	Attenuator Truck 2004 Ford F650
230	Attenuator Truck 2004 Ford F650
275	Attenuator Truck 1990 Ford F600
291	Attenuator Truck 2004 Ford F650

505 MI Truck Prime

978	Prime Truck 2006 Int'L 7300(Spare)
9002	Prime Truck 2015 International 7300
9005	Prime Truck 2017 Rosco/International 7300
9006	Prime Truck 2017 Rosco/International 7300
9007	Prime Truck 2017 Rosco/International 7300
9008	Prime Truck 2017 Rosco/International 7300
9009	Prime Truck 2018 Peterbilt/Rosco

515 MI Truck Service

233	Service Truck 2006 Ford F650
234	Service Truck 2006 Ford F650
288	Service Truck 2000 Ford F650 Spare
2035	Service Truck 2013 Ford F750
2054	Service Truck 2016 Ford F750
2055	Service Truck 2016 Ford F750
2056	Service Truck 2016 Ford F750
2069	Service Truck 2018 Peterbilt Model 337
2070	Service Truck 2018 Peterbilt Model 337 Air Compressor M1590
2071	Service Truck 2018 Peterbilt Model 337
2088	Service Truck 2020 Peterbilt 337
2089	Service Truck 2020 Peterbilt 337

520 MI Truck Traffic

232	Traffic Truck 2002 Ford F350
2023	Traffic Truck 2012 Dodge 5500
2027	Traffic Truck 2012 Ram 5500
2043	Traffic Truck 2014 Ford F550
2044	Traffic Truck 2014 Ford F550
2045	Traffic Truck 2014 Ford F550
2078	Traffic Truck 2018 Ford F550 4X2
2098	Traffic Truck

525 MI Truck Water

971	Water Truck 1995 Chevy Kodiak
993	Water Truck 2007 Peterbilt 335
9013	Water Truck 2016 Freightliner M2
9014	Water Truck 2013 Freightliner M2
9015	Water Truck 2015 International 7400
9016	Water Truck 2015 Freightliner M2
9018	Water Truck 2016 Peterbilt 348
9023	Water Truck 2012 Peterbilt Pb348 4000 Gallon

CONFIDENTIAL

Request for Taxpayer Identification Number and Certification

**Give Form to the
requester. Do not
send to the IRS.**

▶ Go to www.irs.gov/FormW9 for instructions and the latest information.

Print or type.
See Specific Instructions on page 3.

1 Name (as shown on your income tax return). Name is required on this line; do not leave this line blank. <u>Ajax Paving Industries, Inc.</u>	
2 Business name/disregarded entity name, if different from above	
3 Check appropriate box for federal tax classification of the person whose name is entered on line 1. Check only one of the following seven boxes. <input type="checkbox"/> Individual/sole proprietor or single-member LLC <input type="checkbox"/> C Corporation <input checked="" type="checkbox"/> S Corporation <input type="checkbox"/> Partnership <input type="checkbox"/> Trust/estate <input type="checkbox"/> Limited liability company. Enter the tax classification (C=C corporation, S=S corporation, P=Partnership) ▶ _____ Note: Check the appropriate box in the line above for the tax classification of the single-member owner. Do not check LLC if the LLC is classified as a single-member LLC that is disregarded from the owner unless the owner of the LLC is another LLC that is not disregarded from the owner for U.S. federal tax purposes. Otherwise, a single-member LLC that is disregarded from the owner should check the appropriate box for the tax classification of its owner. <input type="checkbox"/> Other (see instructions) ▶ _____	4 Exemptions (codes apply only to certain entities, not individuals; see instructions on page 3): Exempt payee code (if any) _____ Exemption from FATCA reporting code (if any) _____ <i>(Applies to accounts maintained outside the U.S.)</i>
5 Address (number, street, and apt. or suite no.) See instructions. <u>1957 Crooks Road, Suite A</u>	Requester's name and address (optional)
6 City, state, and ZIP code <u>Troy, MI 48084</u>	
7 List account number(s) here (optional)	

Part I Taxpayer Identification Number (TIN)

Enter your TIN in the appropriate box. The TIN provided must match the name given on line 1 to avoid backup withholding. For individuals, this is generally your social security number (SSN). However, for a resident alien, sole proprietor, or disregarded entity, see the instructions for Part I, later. For other entities, it is your employer identification number (EIN). If you do not have a number, see *How to get a TIN*, later.

Note: If the account is in more than one name, see the instructions for line 1. Also see *What Name and Number To Give the Requester* for guidelines on whose number to enter.

Social security number										
or										
Employer identification number										
3	8		-	1	3	8	3	2	0	5

Part II Certification

Under penalties of perjury, I certify that:

1. The number shown on this form is my correct taxpayer identification number (or I am waiting for a number to be issued to me); and
2. I am not subject to backup withholding because: (a) I am exempt from backup withholding, or (b) I have not been notified by the Internal Revenue Service (IRS) that I am subject to backup withholding as a result of a failure to report all interest or dividends, or (c) the IRS has notified me that I am no longer subject to backup withholding; and
3. I am a U.S. citizen or other U.S. person (defined below); and
4. The FATCA code(s) entered on this form (if any) indicating that I am exempt from FATCA reporting is correct.

Certification instructions. You must cross out item 2 above if you have been notified by the IRS that you are currently subject to backup withholding because you have failed to report all interest and dividends on your tax return. For real estate transactions, item 2 does not apply. For mortgage interest paid, acquisition or abandonment of secured property, cancellation of debt, contributions to an individual retirement arrangement (IRA), and generally, payments other than interest and dividends, you are not required to sign the certification, but you must provide your correct TIN. See the instructions for Part II, later.

Sign Here	Signature of U.S. person ▶	Date ▶ <u>1/10/24</u>
------------------	----------------------------	-----------------------

General Instructions

Section references are to the Internal Revenue Code unless otherwise noted.

Future developments. For the latest information about developments related to Form W-9 and its instructions, such as legislation enacted after they were published, go to www.irs.gov/FormW9.

Purpose of Form

An individual or entity (Form W-9 requester) who is required to file an information return with the IRS must obtain your correct taxpayer identification number (TIN) which may be your social security number (SSN), individual taxpayer identification number (ITIN), adoption taxpayer identification number (ATIN), or employer identification number (EIN), to report on an information return the amount paid to you, or other amount reportable on an information return. Examples of information returns include, but are not limited to, the following.

- Form 1099-INT (interest earned or paid)

- Form 1099-DIV (dividends, including those from stocks or mutual funds)
 - Form 1099-MISC (various types of income, prizes, awards, or gross proceeds)
 - Form 1099-B (stock or mutual fund sales and certain other transactions by brokers)
 - Form 1099-S (proceeds from real estate transactions)
 - Form 1099-K (merchant card and third party network transactions)
 - Form 1098 (home mortgage interest), 1098-E (student loan interest), 1098-T (tuition)
 - Form 1099-C (canceled debt)
 - Form 1099-A (acquisition or abandonment of secured property)
- Use Form W-9 only if you are a U.S. person (including a resident alien), to provide your correct TIN.
- If you do not return Form W-9 to the requester with a TIN, you might be subject to backup withholding. See What is backup withholding, later.*